



Aerodromul
Tuzla

Verificator ATTESTED EXPERT	Numele si titlu profesional (Name)	Semnatura (Sign.)	Cerinta de calitate conf. Legii nr.10/95	Referat / expertiza nr. /data
SC CONSULTANT PROIECT & MANAGEMENT SRL Activitati de Inginerie si consultanta tehnica Str. Amurgului, nr. 74C, Constanta J13/32220/2005 RO 18020035 tel. 0 749194900 0720060496, e-mail consultantproiect@yahoo.com				Denumire proiect : „Amenajare intersectie cu sens giratoriu in zona drumului national DN 39 (E87) km 23+190” Beneficiar: C.N.A.I.R prin D.R.D.P. Constanta
Nr.proiect: DN 31/2021 Faza : S.F. Nr.plansa: 1.0.1				
Sef Proiect:	ing Matei Relu	Scara: 1:2500		Plan de incadrare DN 39 km 22+725 - km 23+500
Proiectat:	ing Matei Stefan	Data: 2022		
Verificat:	ing Matei Relu			

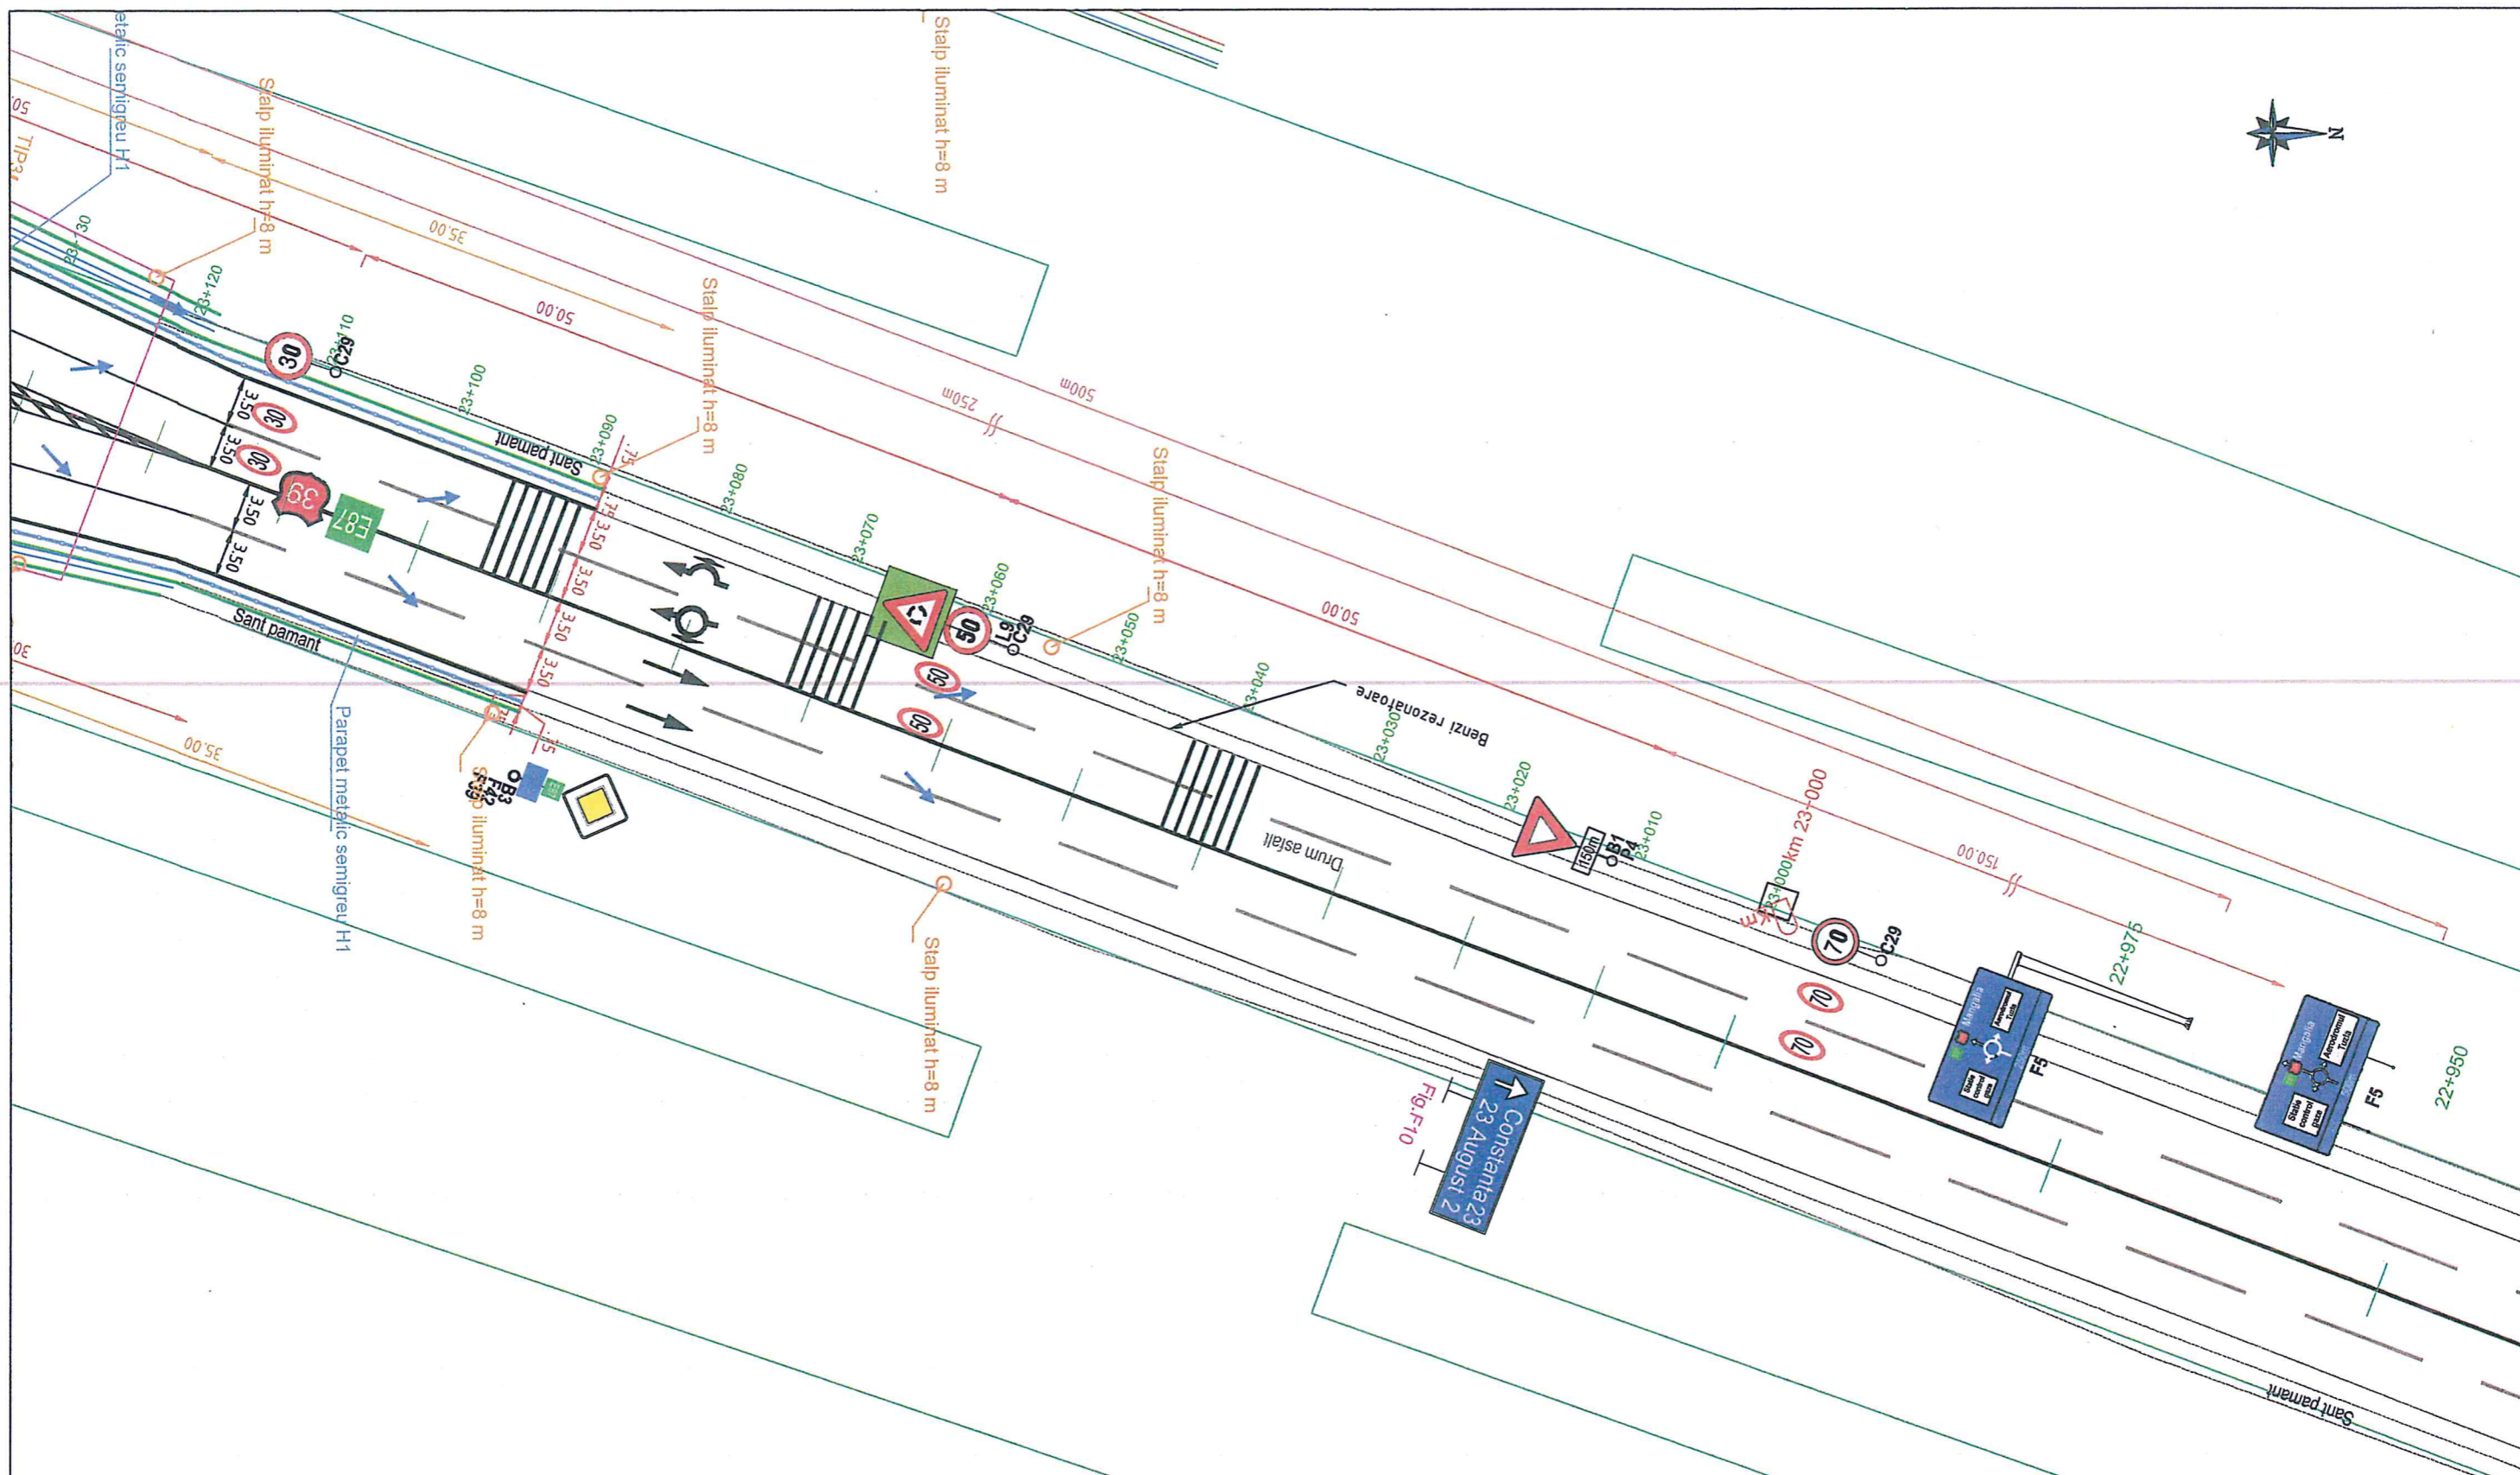




Verificator ATTESTED EXPERT	Numele si titlu profesional (Name)	Semnatura (Sign.)	Cerinta de calitate conf. Legii nr.10/95	Referat / expertiza nr. /data
SC CONSULTANT PROIECT & MANAGEMENT SRL Activitati de Inginerie si consultanta tehnica Str. Amurgului, nr. 74C, Constanta J13/3220/2005 RO 18020035 Tel. 0749194900 0728050499, e-mail consultantiproiect@yahoo.com				Denumire proiect : „Amenajare intersectie cu sens giratoriu in zona drumului national DN 39 (E87) km 23+190” Beneficiar : C.N.A.I.R prin D.R.D.P. Constanta
Nr.proiect : DN 31/2021 Faza : S.F. Nr.plansa : s.0.1				
Sef Proiect:	ing Matei Relu	SOCIETATEA CONSULTANT PROIECT & MANAGEMENT SRL CONSTANTA Semnatura ing Matei Relu		Scara: 1:500
Proiectat:	ing Matei Stefan			Data: 2022
Verificat:	ing Matei Relu			
Plan de situatie proiectat DN 39 km 22+950 - km 23+425				

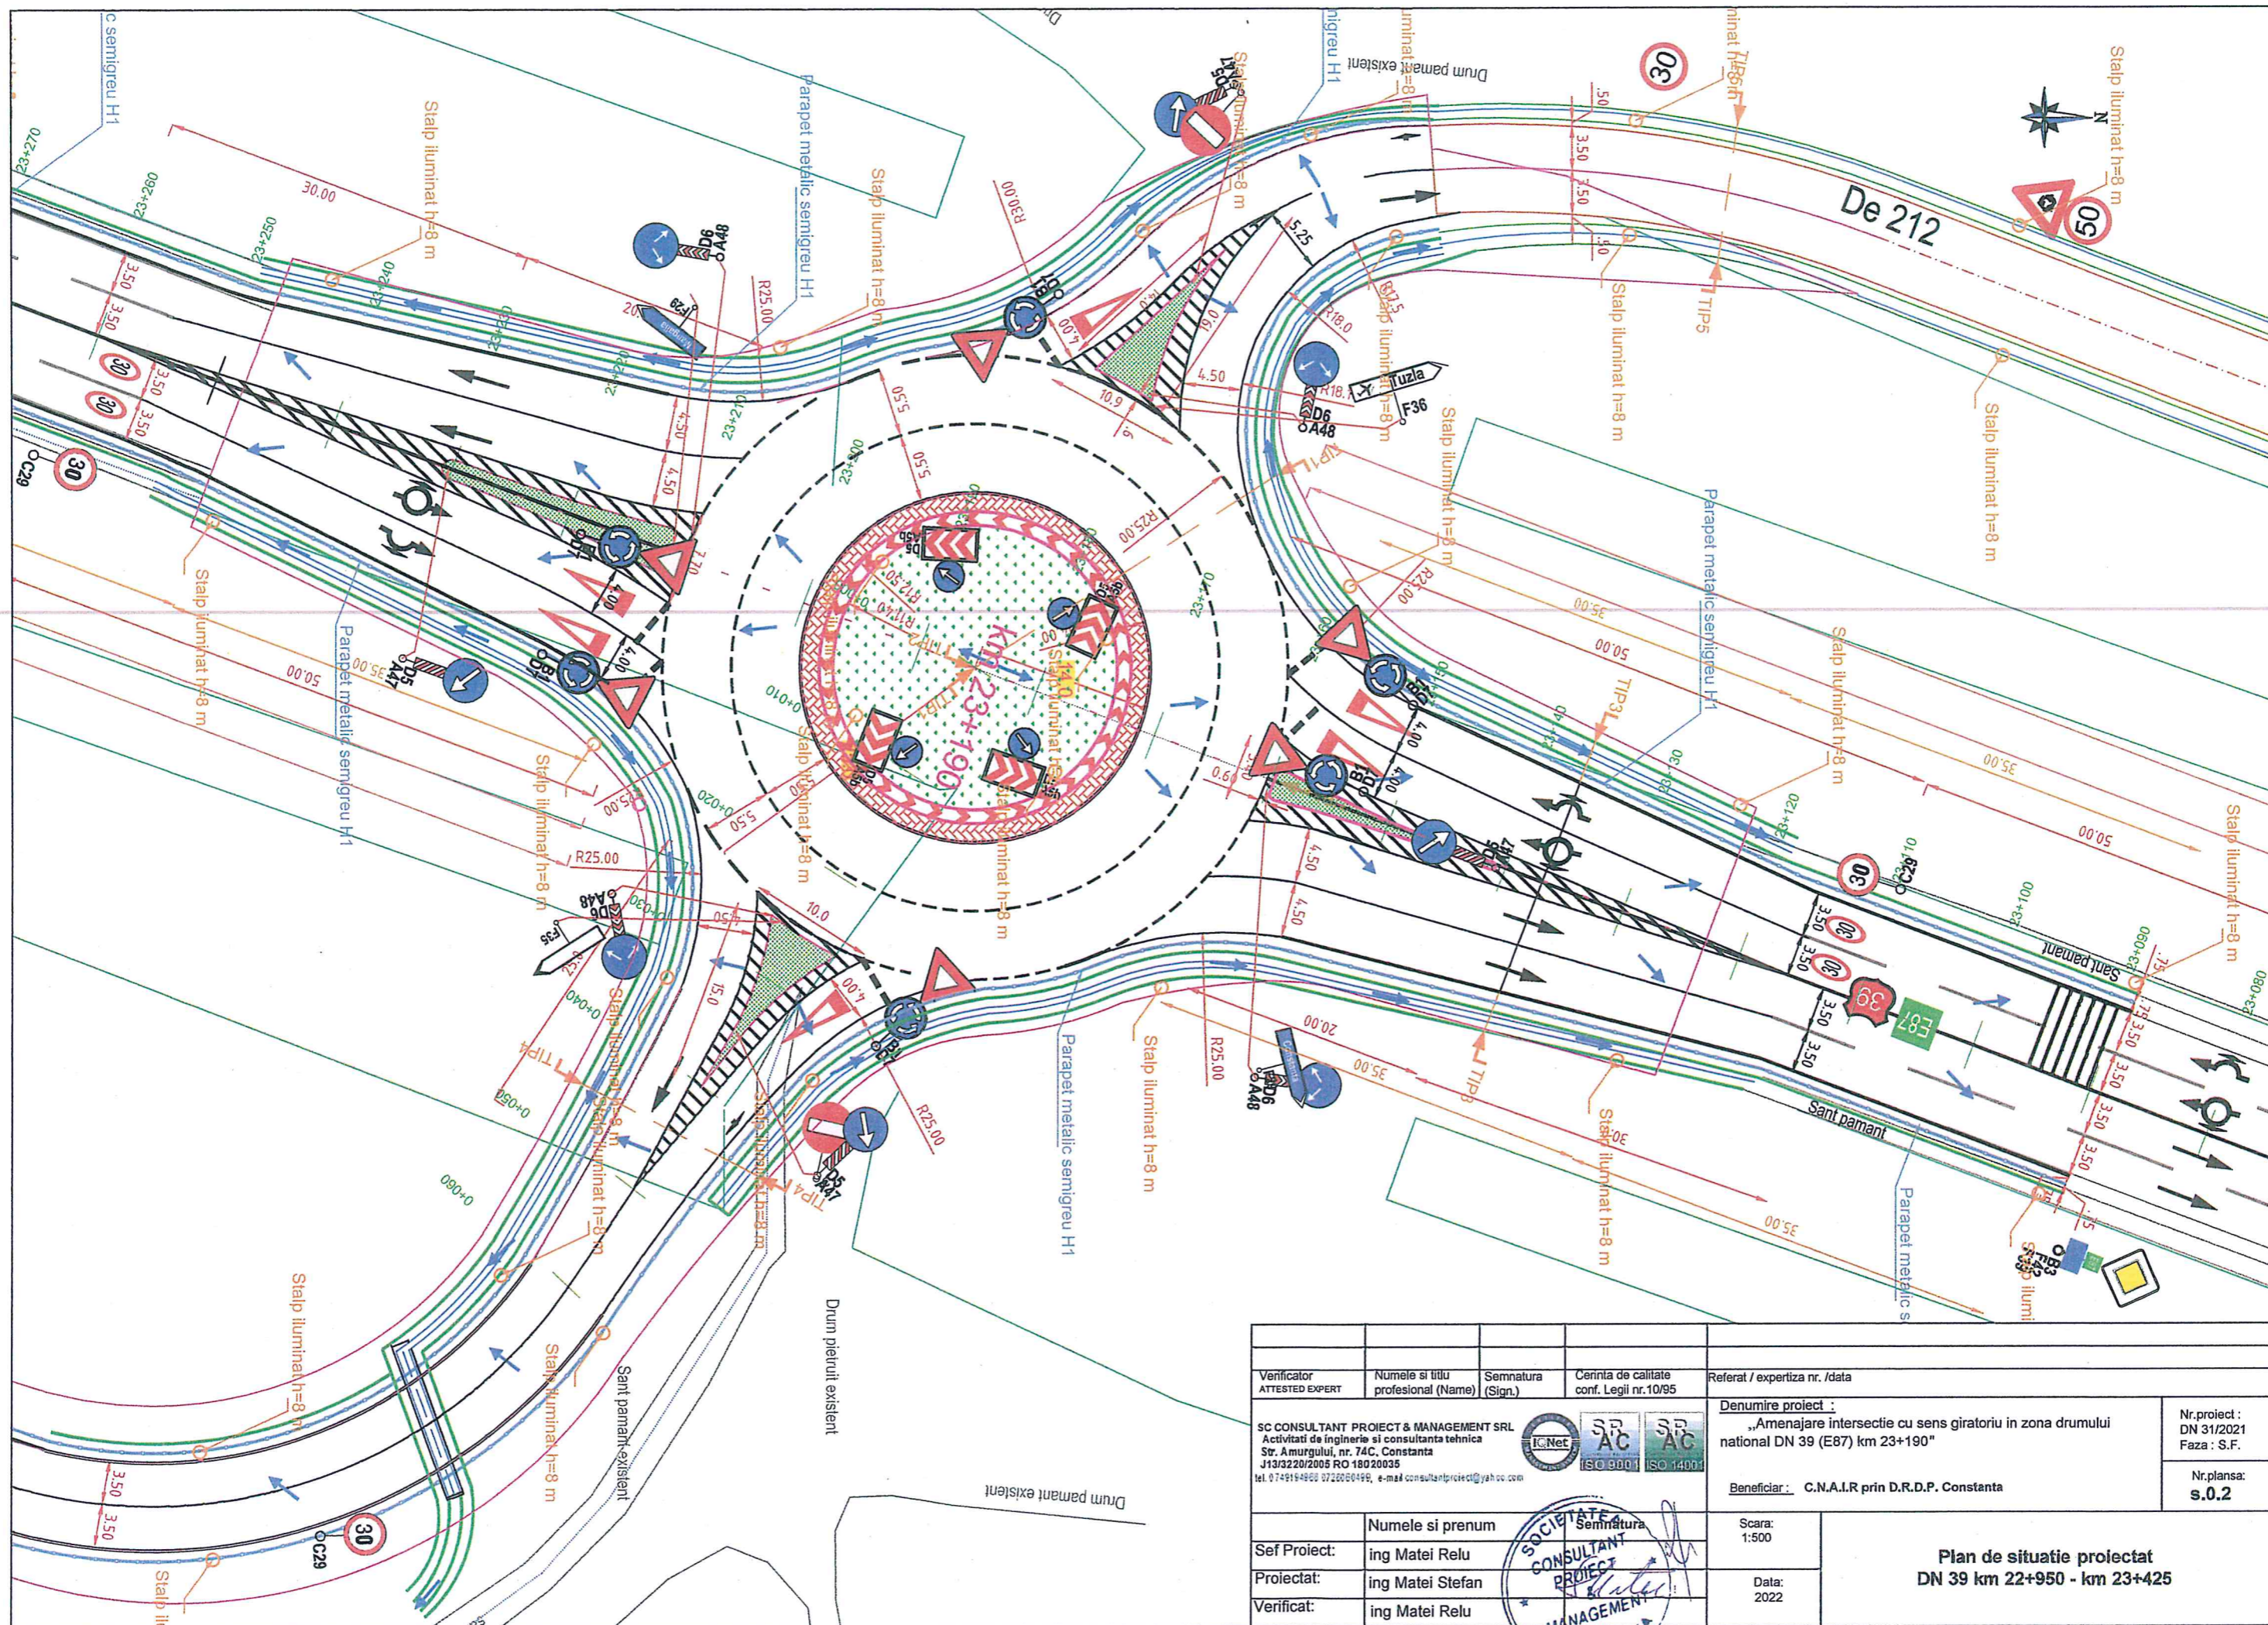


Verificator ATTESTED EXPERT	Numele si titlu profesional (Name)	Semnatura (Sign.)	Cerinta de calitate conf. Legii nr.10/95	Referat / expertiza nr. /data	Nr.proiect: DN 31/2021 Faza : S.F.
SC CONSULTANT PROIECT & MANAGEMENT SRL Activitati de inginerie si consultanta tehnica Str. Amurgului, nr. 74C, Constanta J13/3220/2005 RO 18020035 tel. 0749194968 0722000499, e-mail consultantproiect@yahoo.com				Denumire proiect : „Amenajare intersectie cu sens giratoriu in zona drumului national DN 39 (E87) km 23+190”	
Beneficiar : C.N.A.I.R prin D.R.D.P. Constanta				Scara: 1:500	Plan de situatie proiectat DN 39 km 22+950 - km 23+425
Sef Proiect:	ing Matei Relu		Data: 2022		
Proiectat:	ing Matei Stefan				
Verificat:	ing Matei Relu				



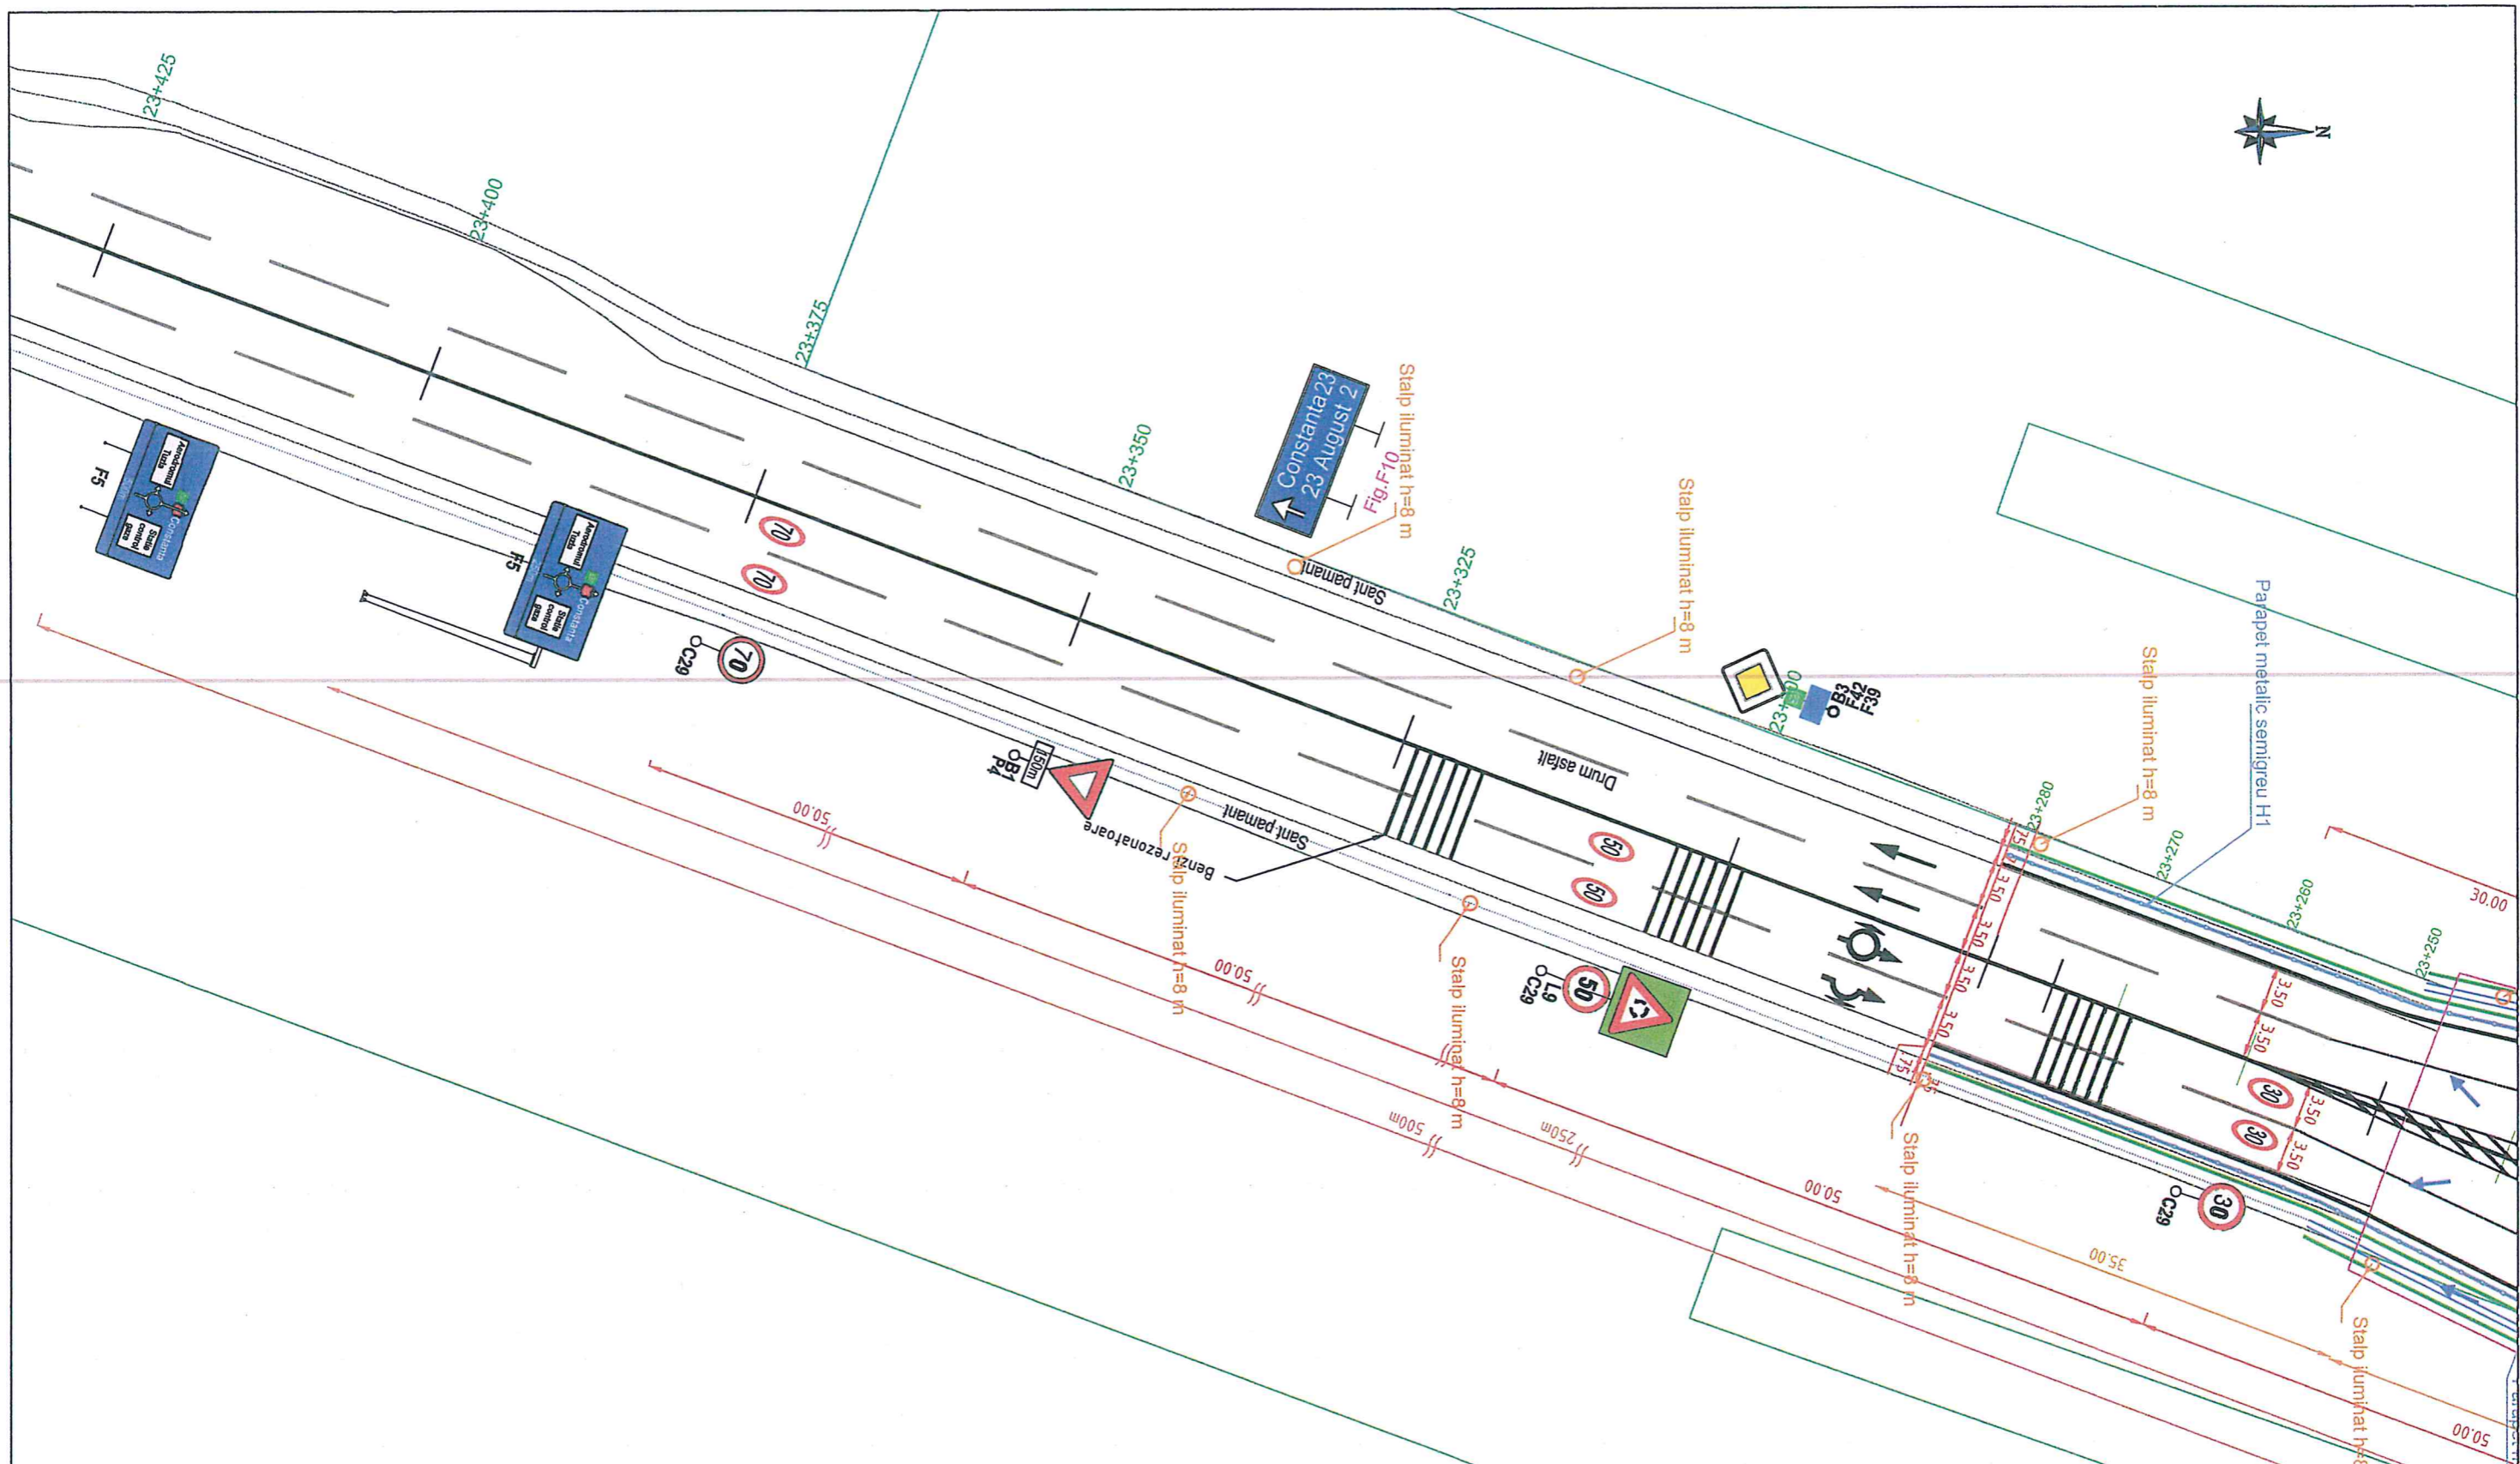


Verificator ATTESTED EXPERT	Numele si titlu profesional (Name)	Semnatura (Sign.)	Cerinta de calitate conf. Legii nr.10/95	Referat / expertiza nr. /data
SC CONSULTANT PROIECT & MANAGEMENT SRL Activitati de inginerie si consultanta tehnica Str. Amurgului, nr. 74C, Constanta J13/3220/2005 RO 18020035 tel. 0749104900 0722000499, e-mail consultantproiect@yahoo.com				Denumire proiect : „Amenajare intersectie cu sens giratoriu in zona drumului national DN 39 (E87) km 23+190” Beneficiar : C.N.A.I.R prin D.R.D.P. Constanta
Nr.proiect : DN 31/2021 Faza : S.F. Nr.plansa : s.0.3				
Sef Proiect:	ing Matei Relu	Scara:	1:500	Plan de situatie proiectat DN 39 km 22+950 - km 23+425
Proiectat:	ing Matei Stefan	Data:	2022	
Verificat:	ing Matei Relu			

PLAN DE REFERINTA =44.00

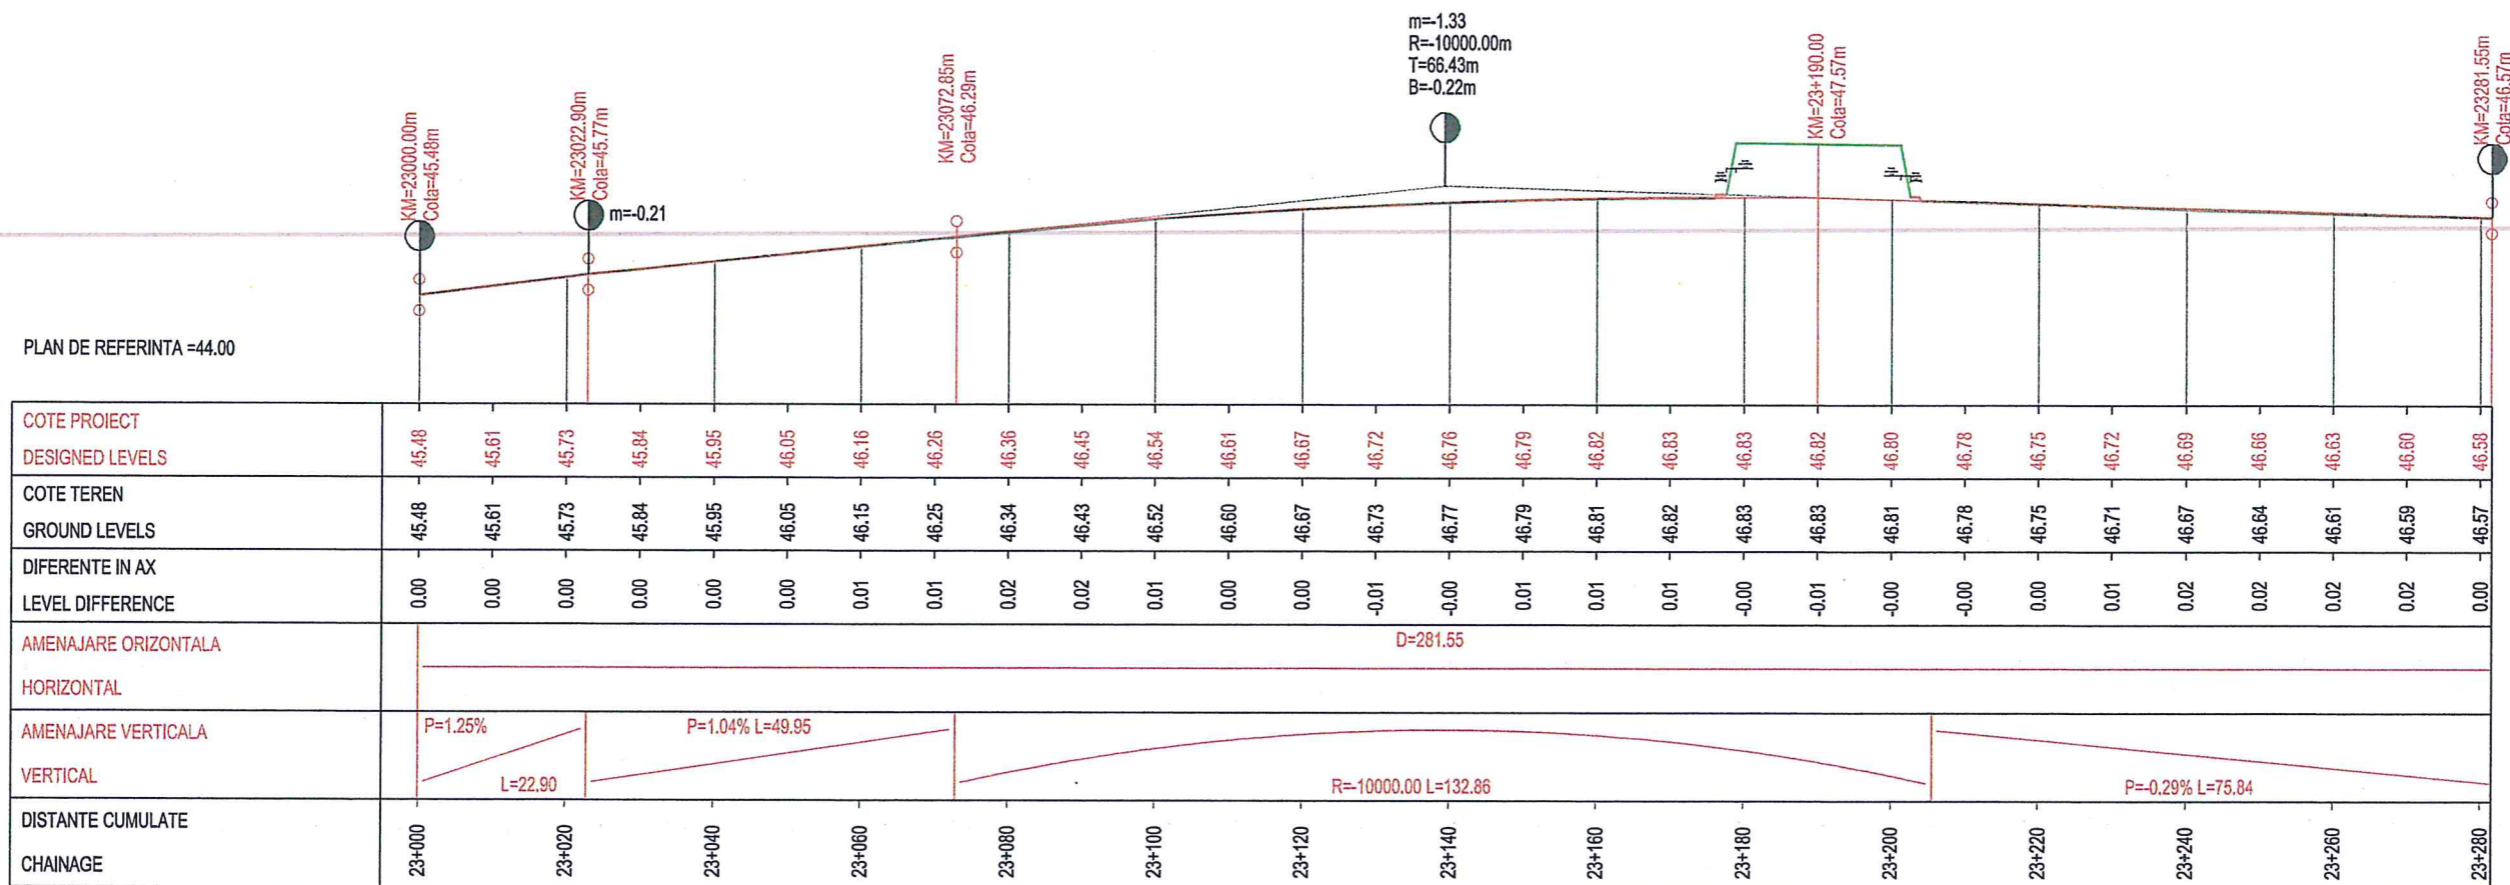


Verificator ATTESTED EXPERT	Numele si titlu profesional (Name)	Semnatura (Sign.)	Cerinta de calitate conf. Legii nr.10/95	Referat / expertiza nr. /data
SC CONSULTANT PROIECT & MANAGEMENT SRL Activitati de inginerie si consultanta tehnica Str. Amurgului, nr. 74C, Constanta J13/3220/2006 RO 18020035 tel: 0749194800 072000499, e-mail consultantproject@yahoo.com				Denumire proiect : „Amenajare intersectie cu sens giratoriu in zona drumului national DN 39 (E87) km 23+190” Beneficiar : C.N.A.I.R prin D.R.D.P. Constanta
Nr.proiect : DN 31/2021 Faza : S.F. Nr.plansa : 1.0.1				Scara: 1:100 1:1000 Data: 2022
Sef Proiect:	ing Matei Relu	Semnatura CONSULTANT PROIECT MANAGEMENT SRL CONSTANTA		
Proiectat:	ing Matei Stefan			
Verificat:	ing Matei Relu			
Profil longitudinal DN 39 km 23+000 - km 23+280				


PROFIL TRANSVERSAL TIP 1 -

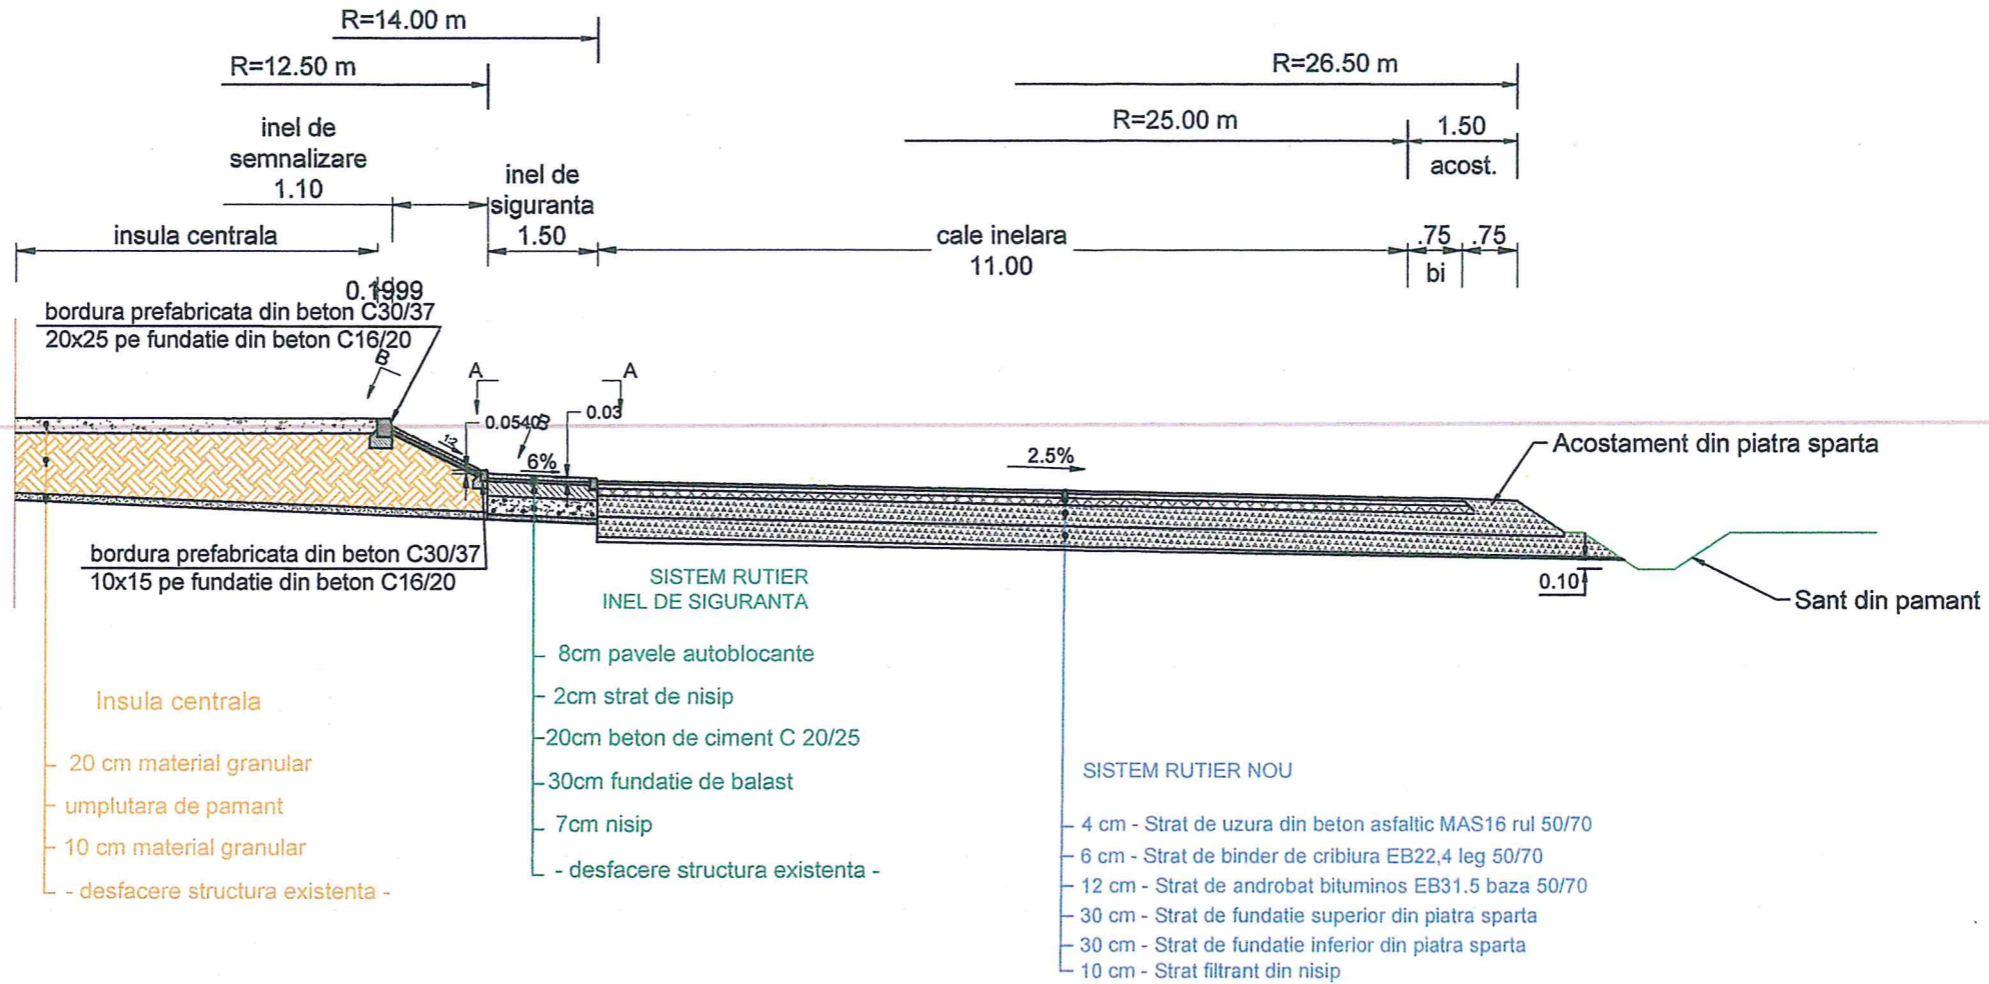

INEL DE SEMNALIZARE VEDERE B-B

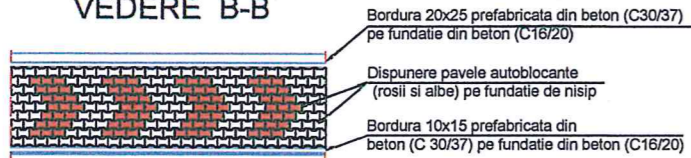


INEL DE SIGURANTA VEDERE A-A

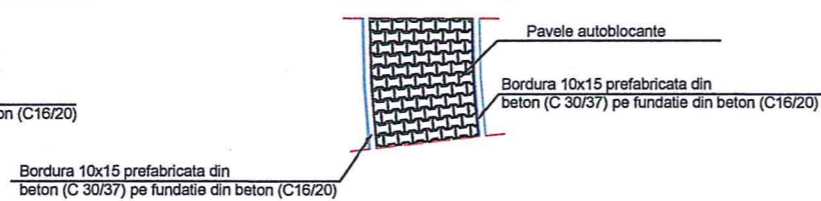


Verificator ATTESTED EXPERT	Numele si titlu profesional (Name)	Semnatura (Sign.)	Cerinta de calitate conf. Legii nr.10/95	Referat / expertiza nr. /data
SC CONSULTANT PROIECT & MANAGEMENT SRL Activitati de inginerie si consultanta tehnica Str. Amurgului, nr. 74C, Constanta J13/3220/2005 RO-18020035 tel. 0749114980 0728068499, e-mail consultantproiect@yahoo.com				Denumire proiect : „Amenajare intersectie cu sens giratoriu in zona drumului national DN 39 (E87) km 23+190” Beneficiar : C.N.A.I.R prin D.R.D.P. Constanta
Nr.proiect : DN 31/2021 Faza : S.F. Nr.plansa: t.0.1				
Sef Proiect:	ing Matei Relu	Scara: 1:100	Profil tip DN 39 km 23+190	
Proiectat:	ing Matei Stefan	Data: 2022		
Verificat:	ing Matei Relu			


PROFIL TRANSVERSAL TIP 2 - pe zona existenta a drumului national

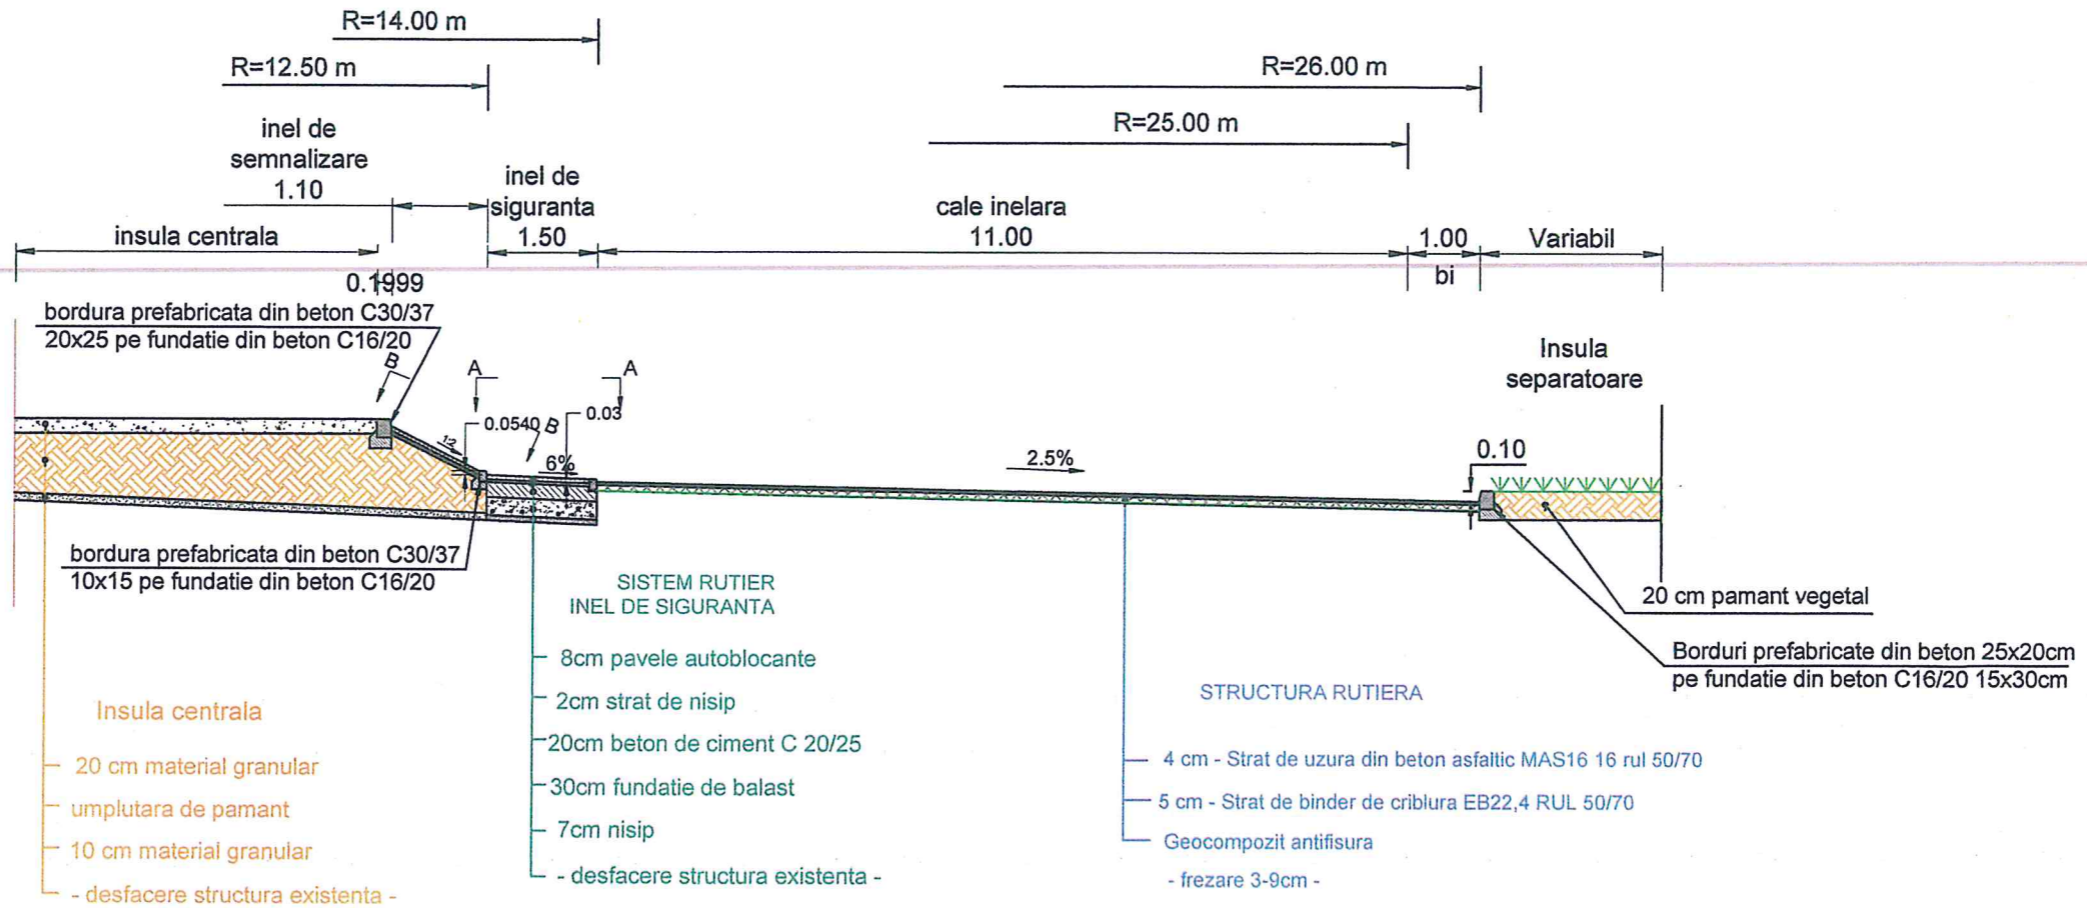

INEL DE SEMNALIZARE VEDERE B-B

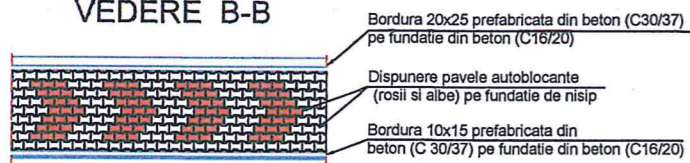


INEL DE SIGURANTA VEDERE A-A

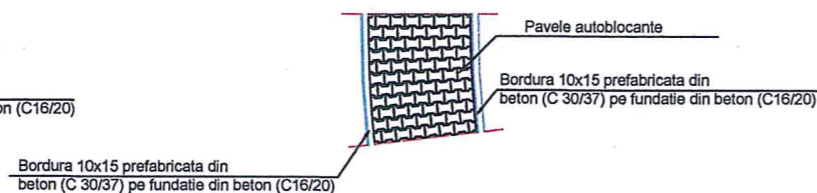

Verificator ATTESTED EXPERT	Numele si titlu profesional (Name)	Semnatura (Sign.)	Cerinta de calitate conf. Legii nr.10/95	Referat / expertiza nr. /data
SC CONSULTANT PROIECT & MANAGEMENT SRL Activitate de inginerie si consultanta tehnica Sr. Amurgului, nr. 74C, Constanta J13/3220/2005 RO 18020036 tel. 0749194900 0720050499, e-mail consultantproiect@yahoo.com				Denumire proiect : „Amenajare intersectie cu sens giratoriu in zona drumului national DN 39 (E87) km 23+190” Beneficiar : C.N.A.I.R prin D.R.D.P. Constanta
Nr.proiect : DN 31/2021 Faza : S.F. Nr.plansa : t.0.2				
Sef Proiect:	ing Matei Relu	Scara: 1:100		Profil tip DN 39 km 23+190
Proiectat:	ing Matei Stefan	Data: 2022		
Verificat:	ing Matei Relu			

PROFIL TRANSVERSAL TIP 3
- largire DN 39 -

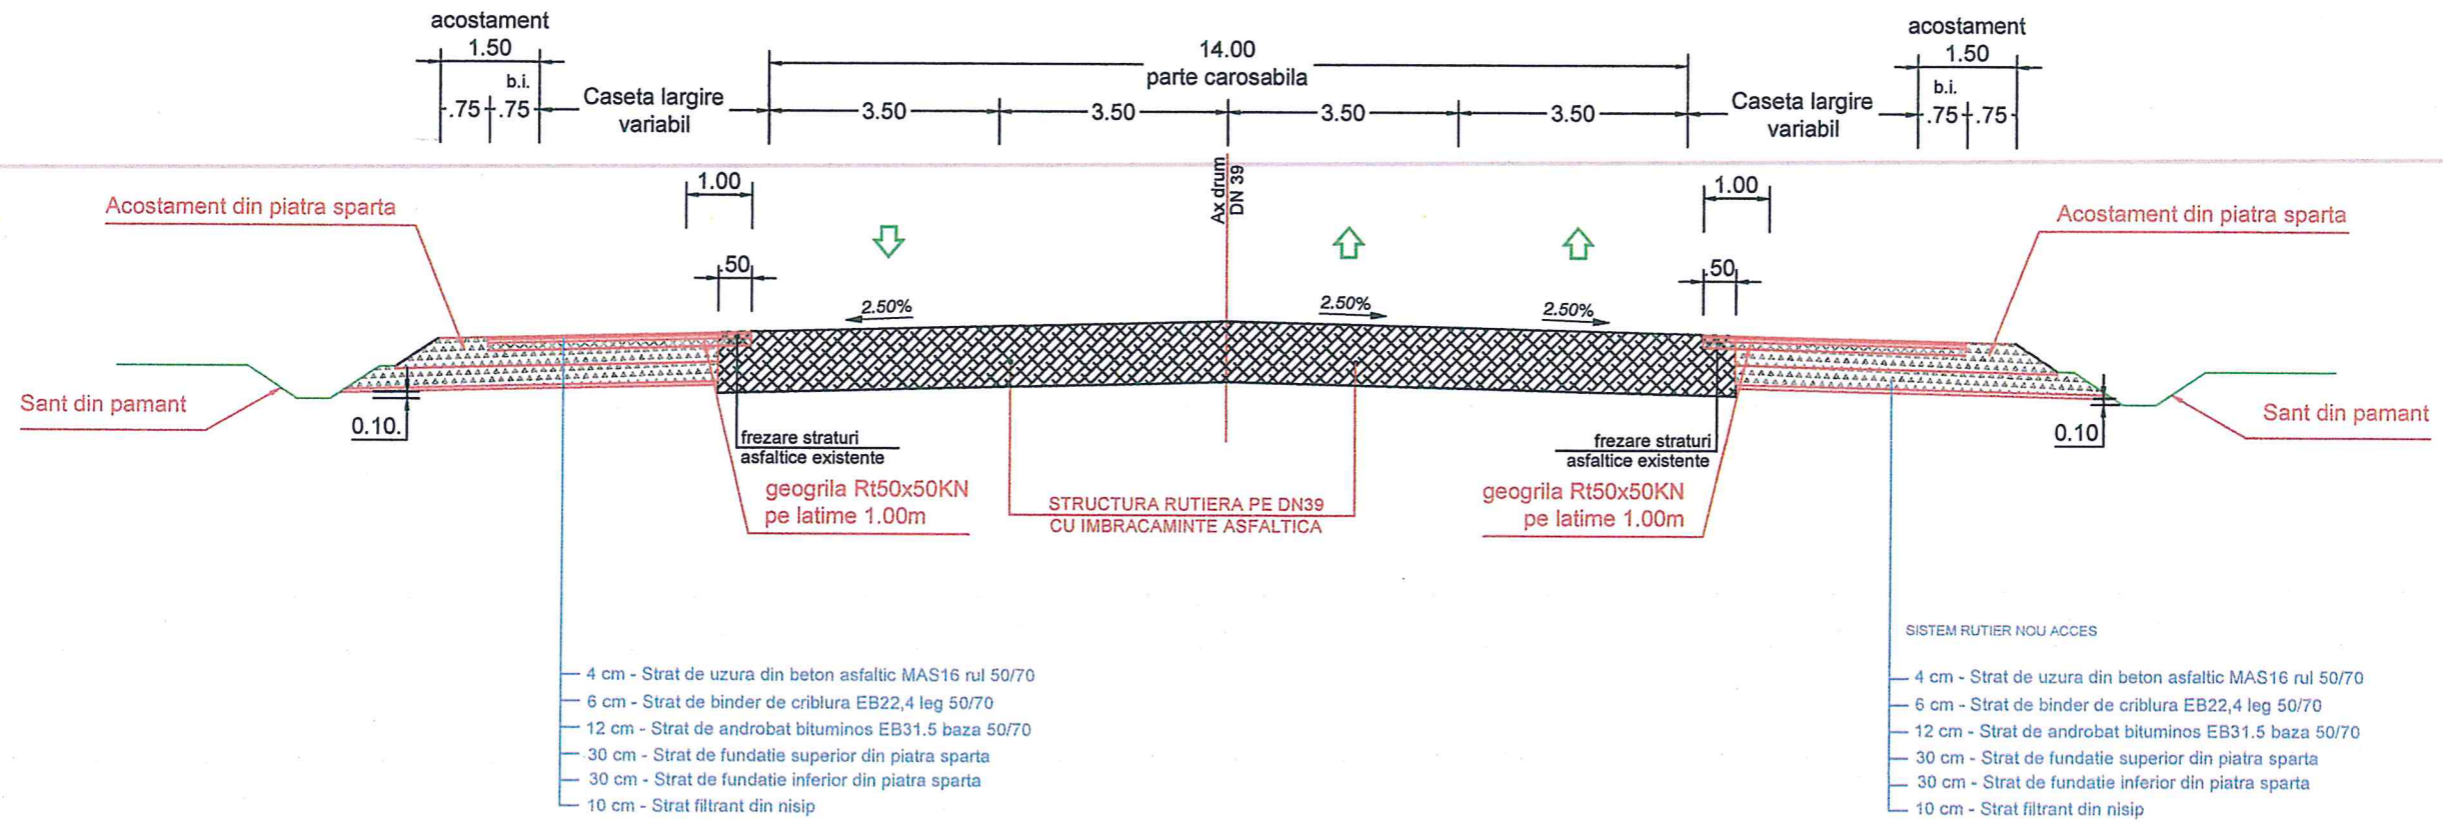

Verificator ATTESTED EXPERT	Numele si titlu profesional (Name)	Semnatura (Sign.)	Cerinta de calitate conf. Legii nr.10/95	Referat / expertiza nr. /data
SC CONSULTANT PROIECT & MANAGEMENT SRL Activitati de Inginerie si consultanta tehnica Str. Amurgului, nr. 74C, Constanta J13/3220/2005 RO 18020035 tel. 0749194900 0720004999, e-mail consultantproiect@yahoo.com				Denumire proiect : „Amenajare intersectie cu sens giratoriu in zona drumului national DN 39 (E87) km 23+190” Beneficiar : C.N.A.I.R prin D.R.D.P. Constanta
Nr.proiect : DN 31/2021 Faza : S.F. Nr.plansa: t.0.2				
Sef Proiect:	ing Matei Relu	Semnatura CONSULTANT PROIECT & MANAGEMENT SRL CONSTANTA		Scara: 1:100
Proiectat:	ing Matei Stefan			Data: 2022
Verificat:	ing Matei Relu			Profil tip DN 39 km 23+190