
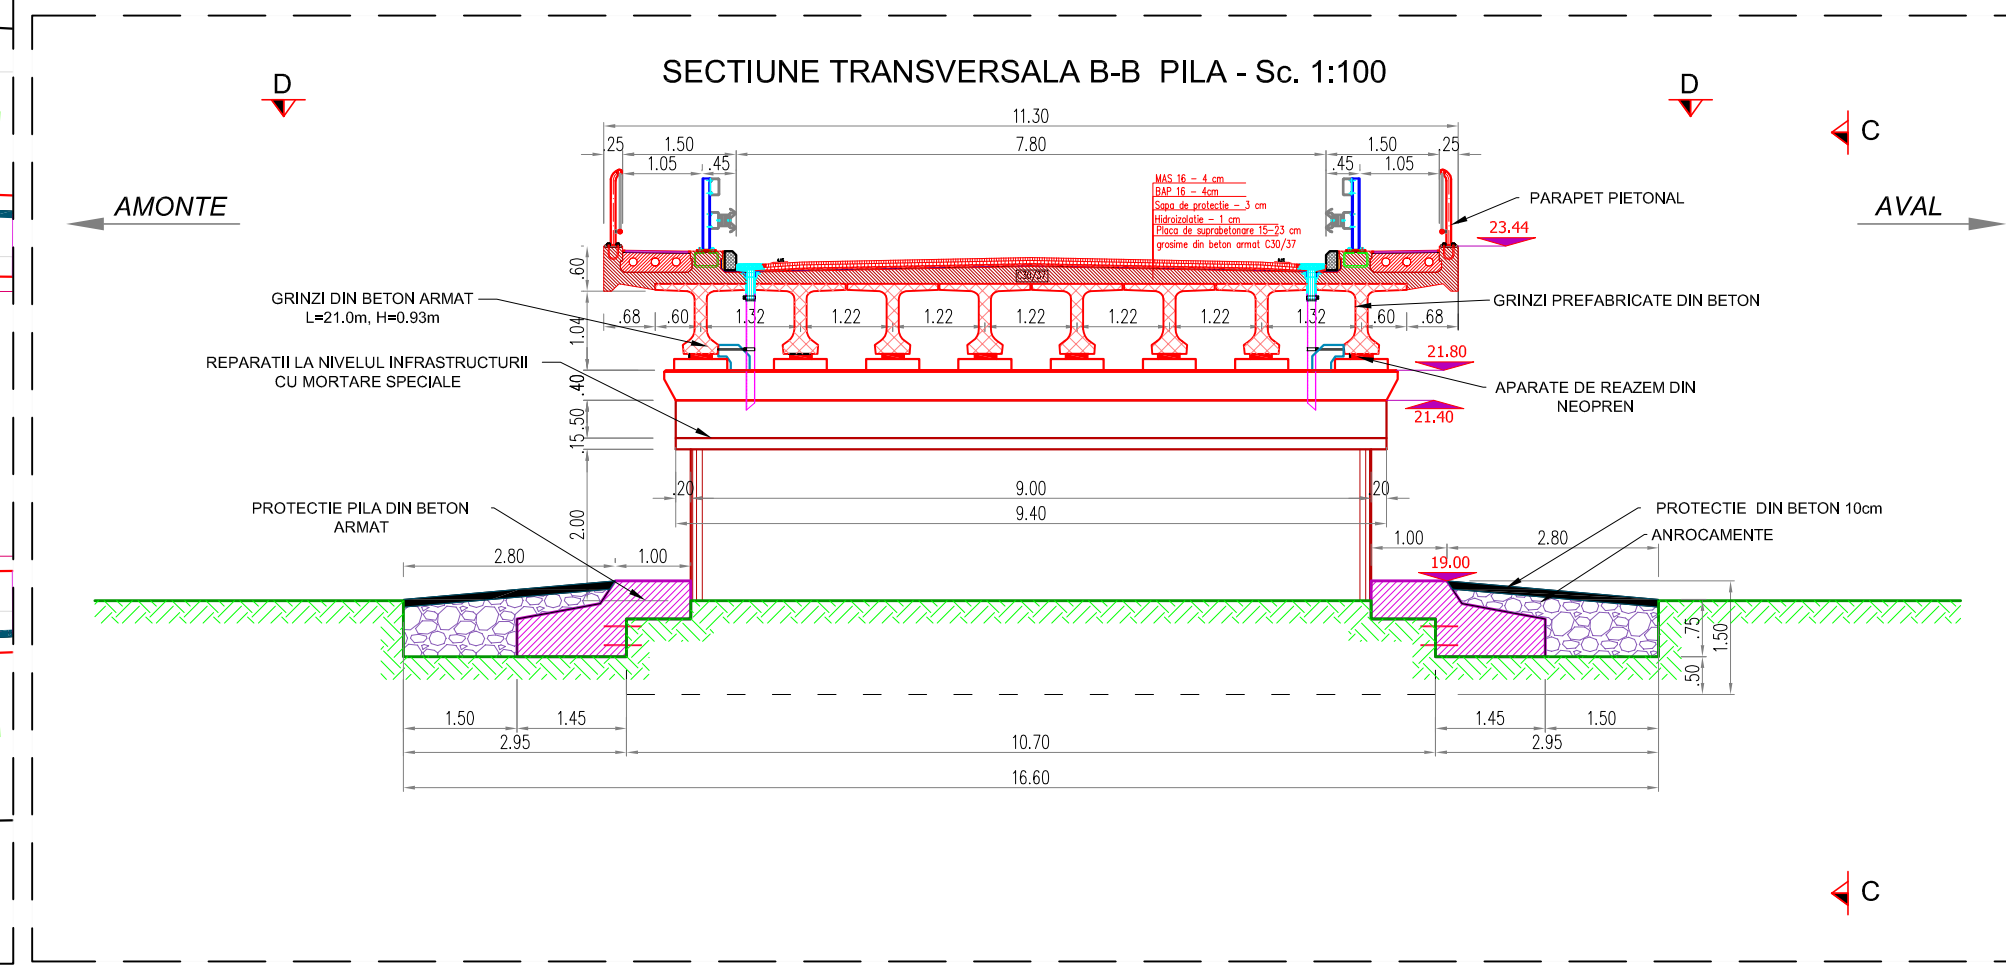
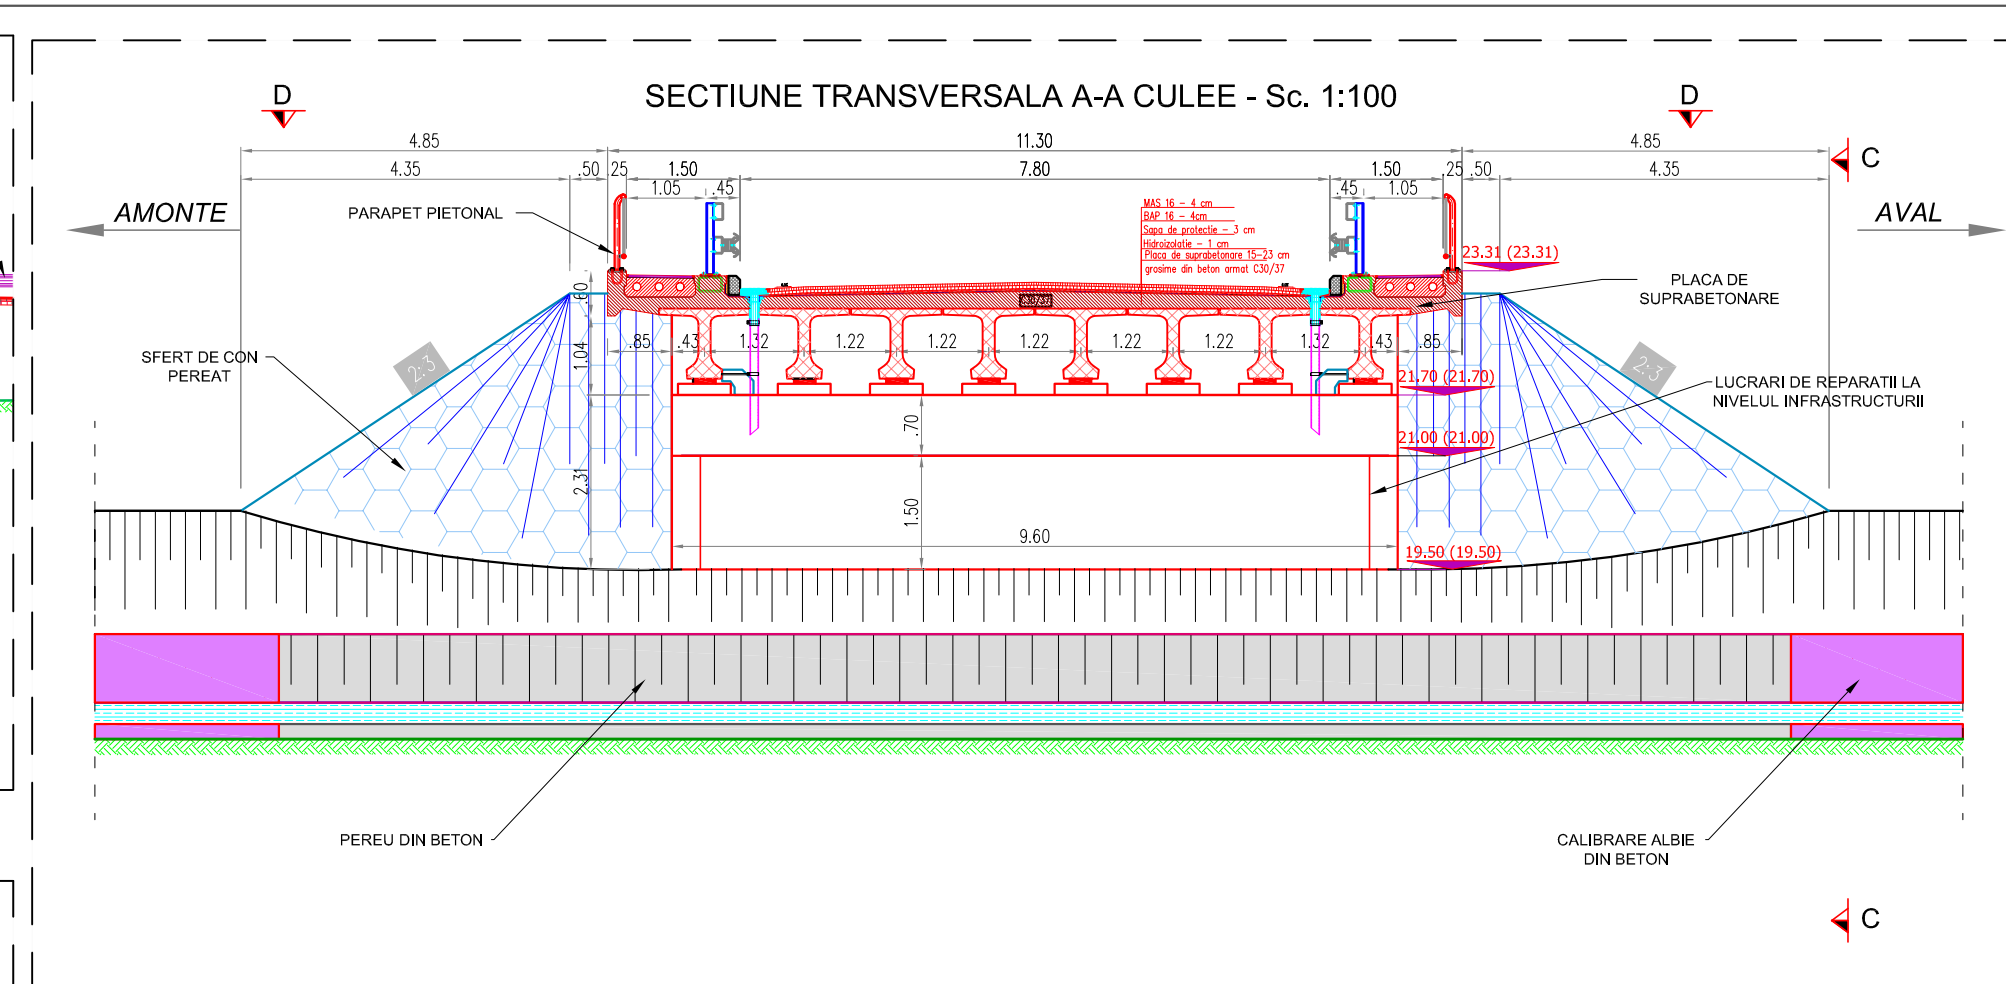
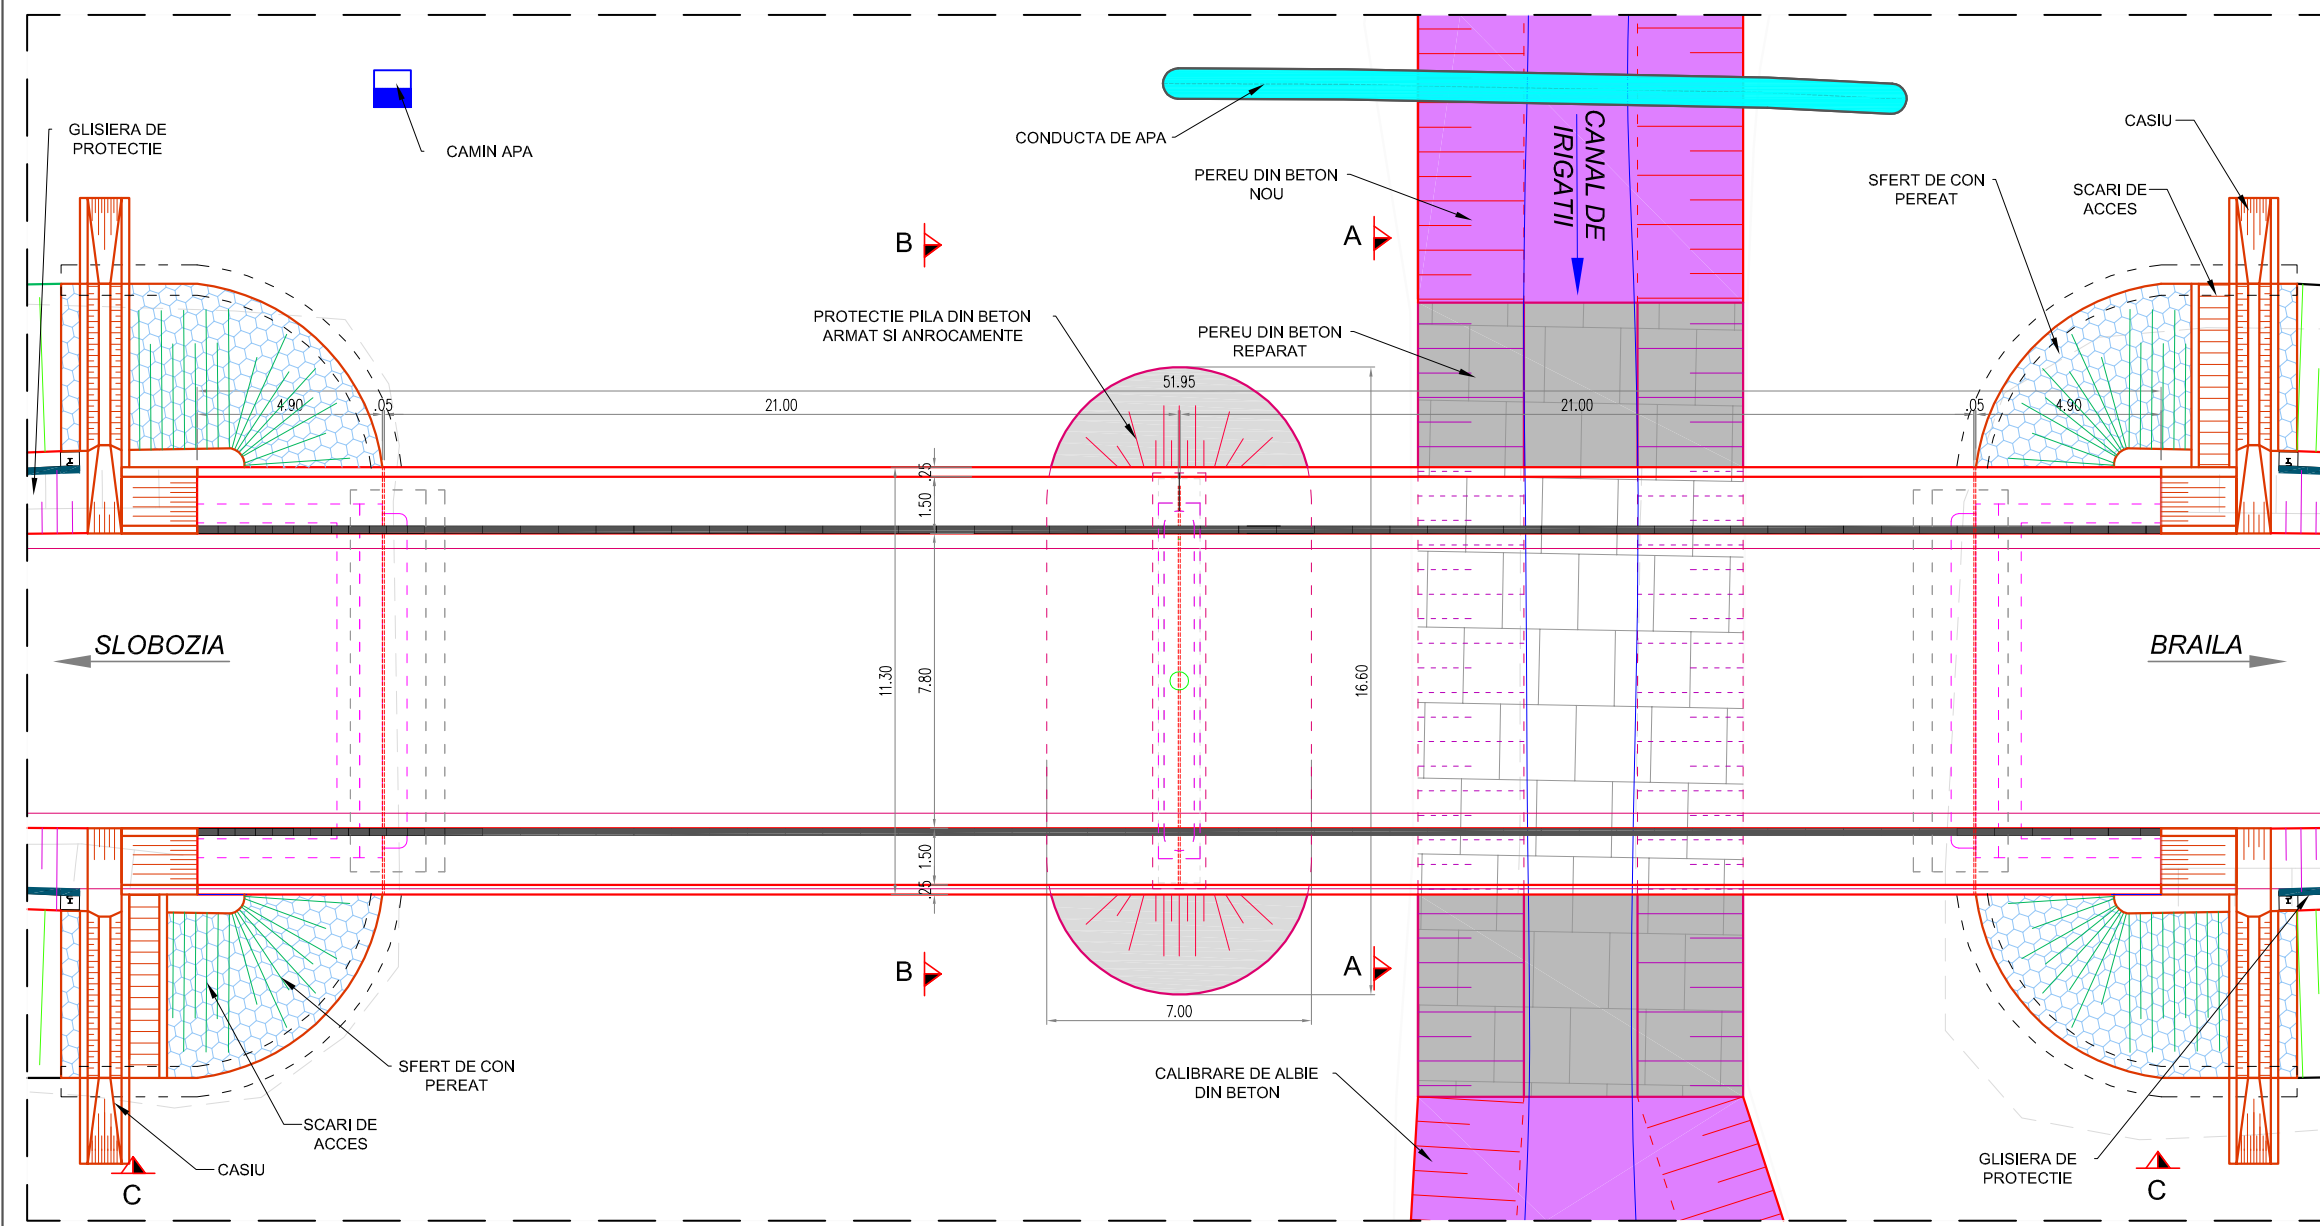


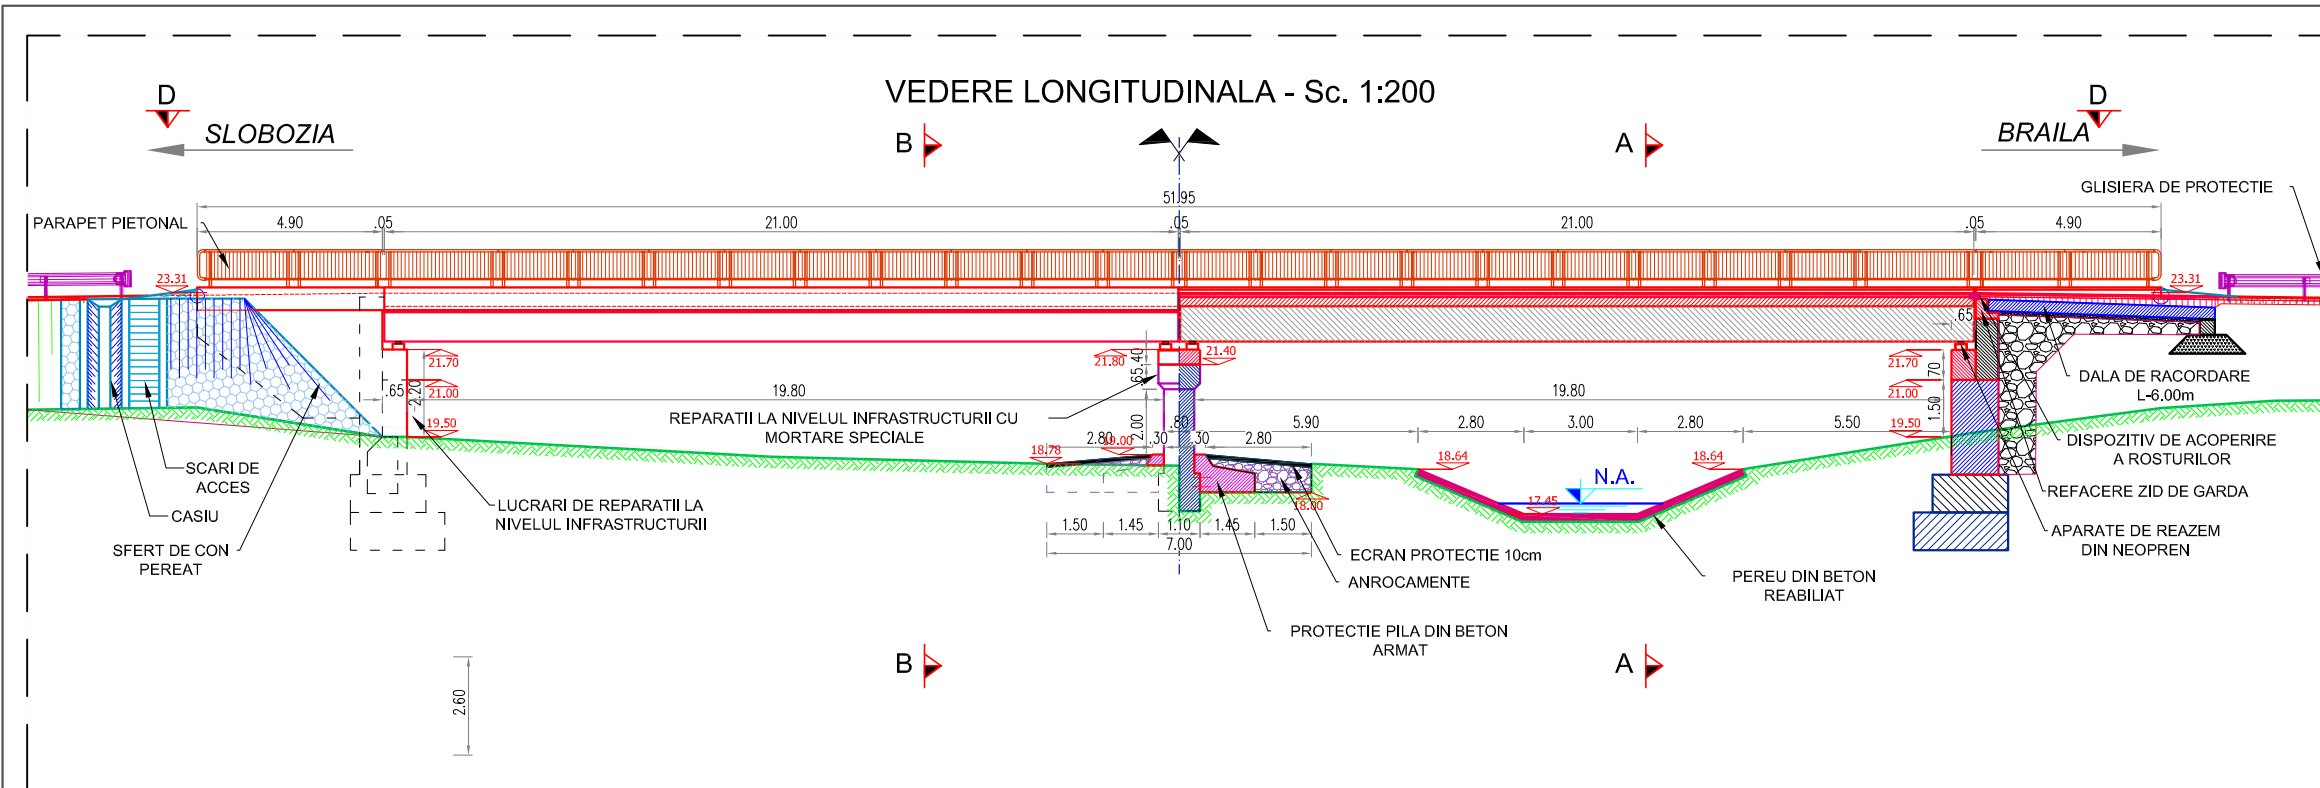

NOTE:

**BENEFICIAR**

**C.N.A.D.N.R. S.A. BUCURESTI**  
Directia Regionala de Drumuri Poduri  
Constanta

**PROIECTANT**

**S.C. POD-PROIECT S.R.L.**  
Iasi, str. Popii fara sot nr. 3  
Romania, jud. Iasi  
RO 14447212  
www.pod-proiect.ro

**DENUMIRE PROIECT**

**LUCRARI DE REPARATII POD PE  
DN 21 KM 42+740, LA INSURATEI,  
JUD. BRAILA**

**FAZA: P.Th. + D.D.E. + C.S.**

**DISCIPLINA PODURI**

**VERIFICATOR PROIECT**

dr. ing. Cristian Claudiu COMISU

**SEF PROIECT DISCIPLINA**

ing. Marius GHEBAC

**PROIECTAT**

ing. Marius GHEBAC

**DESENAT**

ing. Alin GHEBAC

**VERIFICAT INTERN**

ing. Bogdan Ilie HRITCU

**DISPOZITIE GENERALA POD**

Contract nr. 71/66690 - 2014

Revizia nr.: -

Scara: 1:100, 1:200

Data: 2014

Cod plansa: 16.2/PTH/POD 04