


PROFIL LONGITUDINAL
Sc. 1:500

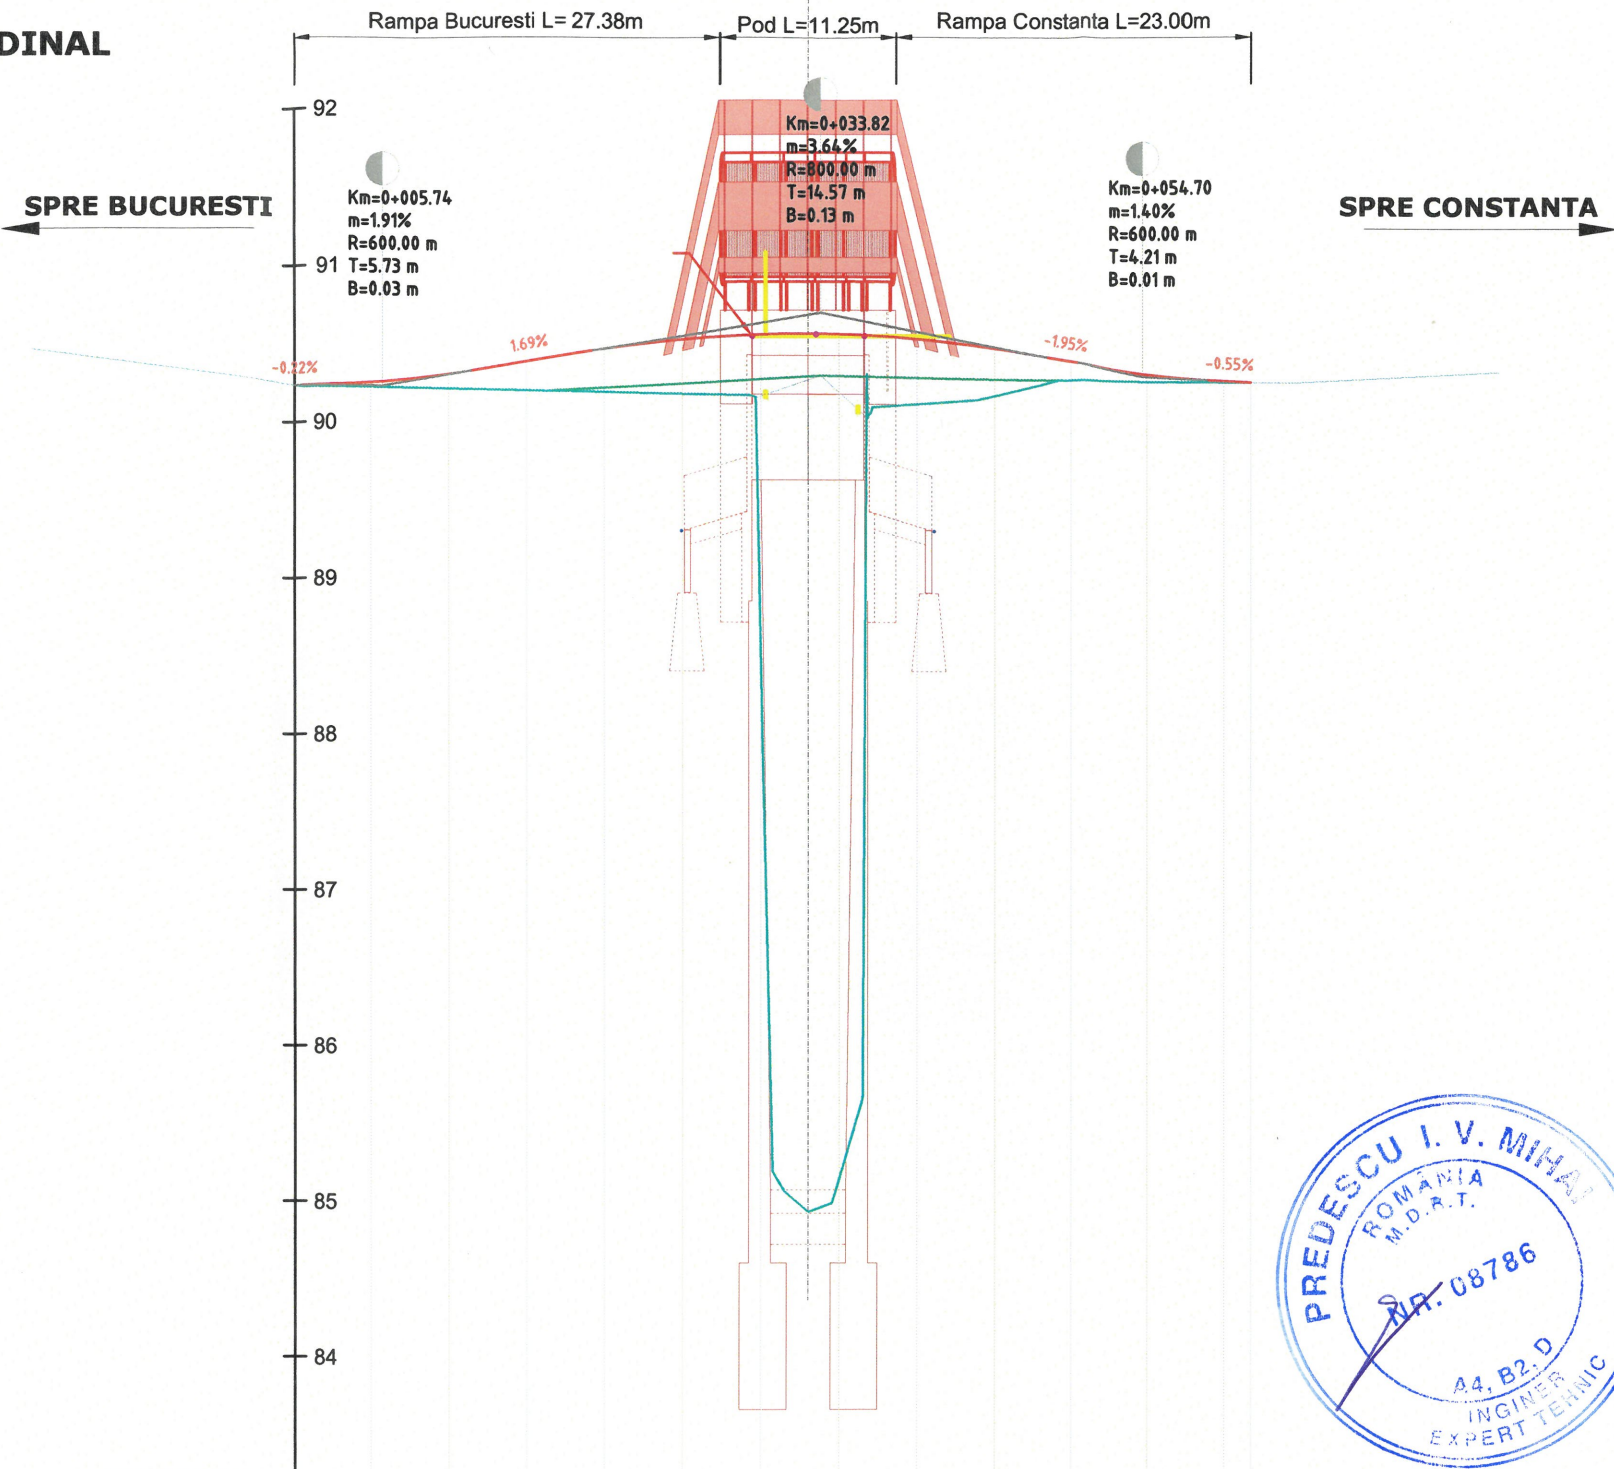

PICHETI	P 1	P 2	P 3	P 4	P 5	P 6	P 7	P 8	P 9	P 10	P 11	P 12	P 13	P 14
DIFERENTE IN AXA (cm)	0	+3 +4	+9	+9	+25	+28	+29	+27 +27	+25	+28	+12	+6	+1	0
COTE PROIECT	99.24	99.25 99.25	99.30	99.30	99.47	99.53	99.56	99.57 99.56	99.53	99.47	99.30	99.30	99.26	99.25
COTE TEREN	99.24	99.22 99.22	99.21	99.20	99.21	99.25	99.28	99.30 99.30	99.29	99.27	99.26	99.26	99.25	99.25
RACORDARI VERTICALE	L=0.01 P=-1.2%	R=600.00m L=11.47m		L=7.70 P=61.7%	R=800.00m L=29.14m						L=2.11 P=-2.0%	R=600.00m L=0.41m	L=2.01 P=-0.6%	
DISTANTE INTRE PICHETI		5.00	5.00	5.00	5.00	5.00	5.00	5.00	5.00	5.00	5.00	5.00	5.00	1.72
DISTANTE CUMULATE	km 0+000	km 0+005	km 0+010	km 0+015	km 0+020	km 0+025	km 0+030	km 0+035	km 0+040	km 0+045	km 0+050	km 0+055	km 0+060	km 0+062
ALINIAMENTE SI CURBE	Al=61.72 m													



BENEFICIAR:		C.N.A.I.R. S.A. D.R.D.P. CONSTANTA Str. Prolungirea Traian FN, Municipiul Constanta, Judetul Constanta Tel: 0241 584 562, Fax: 0241 584 371
PROIECTANT:		S.C. POD-PROIECT S.R.L. Iasi, str. Plopi fara soț nr. 3 Romania, jud. Iasi RO 14447212 www.pod-proiect.ro
DENUMIRE PROIECT:		Intocmire DALI, Pth, Deziv general, Liste de cantitati, CS, DDE, DOA (inclusiv Documentatie obtinere CU si DTAC)
		03. Pod pe DN 3, km 203+850, la Deleni, Judetul Constanta
FAZA: P.T.H.+D.D.E.+C.S.		
SEF PROIECT		ing. Alin GHEBAC
PROIECTAT		ing. Marius GHEBAC
DESENAT		ing. Marius GHEBAC
VERIFICAT		ing. Adrian Constantin GROSU
DENUMIRE PLANȘĂ:		PROFIL LONGITUDINAL
Contract nr.158/43487 - 12.10.2020		
Revizia nr.:	-	00
P.T.h. nr.:	87 /	2021
Scara:		1:500
Nr. plansa:		05