



DISPOZITIE GENERALA PARAPET PIETONAL

Sc. 1:50

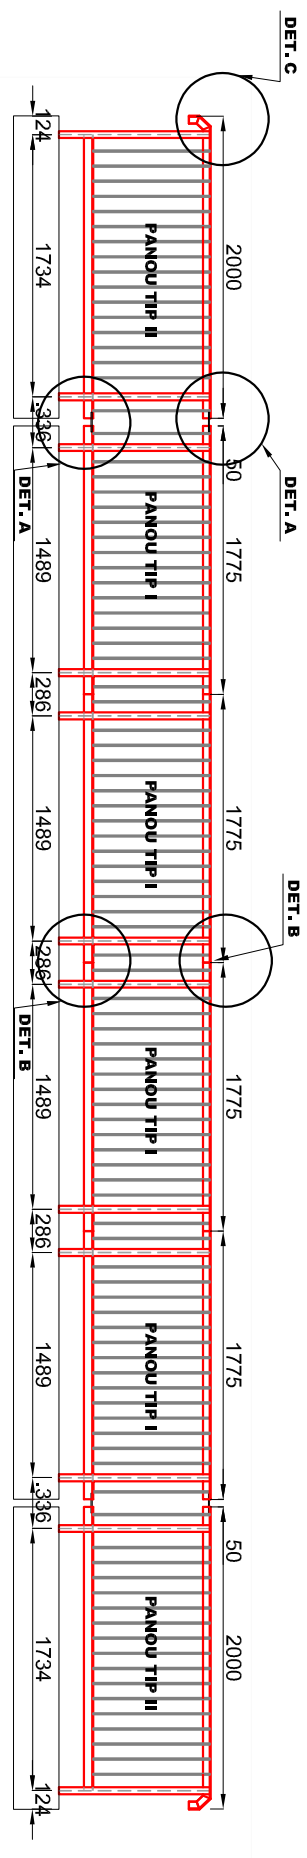


SECTIUNE TRANSVERSALA

Sc. 1:10

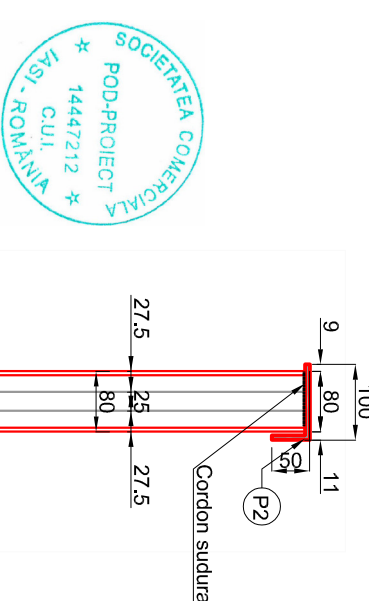


DETALI U A

Sc. 1:5

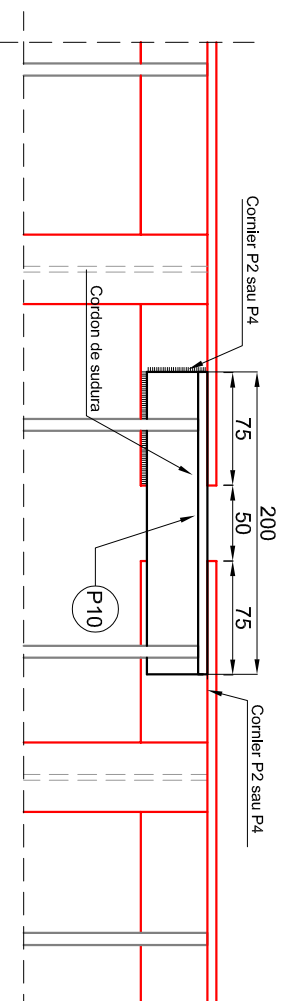


DETALIU B

Sc. 1:5

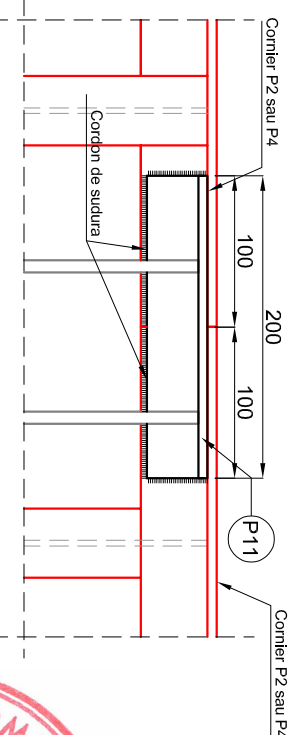


PANOU-TIP I

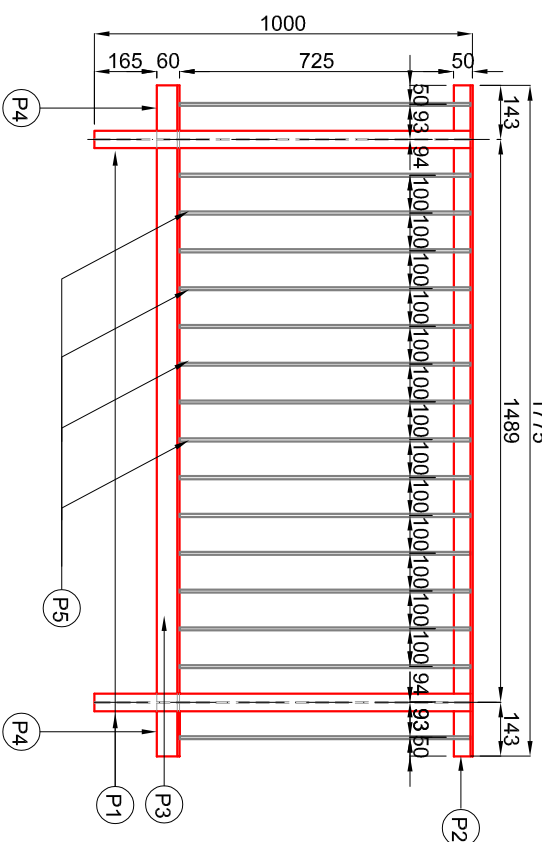

DETALIU C

Sc. 1:5

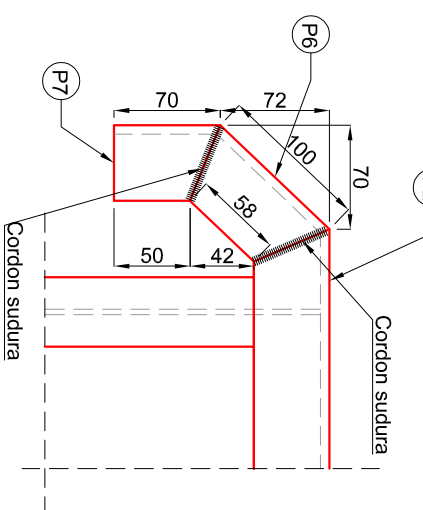

Nota:

1. Protecția anticorozivă se va realiza prin zincare termică.

MASURATOAREA MATERIALULUI METALIC S235

	SECTIONE	Kg/m	LUNGIME	KG/BUC	NR.BUC.	GRATUAT
P1	PROFILUPE 80	6,2	0,994	6,16	2	12,3
P2	Cornier 100x50x6	6,84	1,78	12,14	1	12,1
P3	Cornier 60x60x6	5,42	1,485	8,05	1	8,0
P4	Cornier 60x60x6	5,42	0,141	0,76	2	1,5
P5	Pb 769x25x8	1,56	0,769	1,20	16	19,1

		TOTAL GREULIATE PANNOU TIP 1 (kg)			53,2
P1	PROFIPIPE 80	6,2	0,994	6,16	2
P2a	Cornier 100X50x6	6,84	1,931	13,21	1
P3a	Cornier 60X60x6	5,42	1,73	9,38	1
P4	Cornier 60X60x6	5,42	0,141	0,76	1
P5	Pb 725x25x8	1,56	0,769	1,20	17
P6	Cornier 100X50x6	6,84	0,1	0,68	1
P7	Cornier 100X50x6	6,84	0,07	0,48	1

TOTAL GREUTATE PANOU TIP II (kg)		57,2
P8	Placa metalica 200x200x20	31,2 0,200 6,24 48 299,5
P9	Tija filetata M16	1,578 0,700 1,10 48 53,0
P10	Cornier 60x40x6	4,46 0,200 0,89 8 7,1
P11	Cornier 60x40x6	4,46 0,200 0,89 12 10,7
Material de prindere (sabie, piuitie) - 56 buc		37,0
TOTAL GREUTATE MATERIALE DE PRINDERE (kg)		407,4

PIESA	Greutate pe buc.	Nr. buc	Total greutatea
Panou tip I	53,24	15	799
Panou tip II	57,23	1	57
Material de prindere			407
Material marunt + sudura 5%			63
TOTAL GREUTATE PARAPET PIETONAL (kg)			1326

Technical drawing of a rectangular frame structure. The overall width is 1000 and the overall height is 2000. The frame consists of a top horizontal member, a bottom horizontal member, and a central vertical member. The top horizontal member has a total width of 1000, with a central section of 725 and two side sections of 165 and 60. The bottom horizontal member has a total width of 1000, with a central section of 725 and two side sections of 165 and 60. The central vertical member has a total height of 2000, with a central section of 1734 and two end sections of 143 and 123. The frame is divided into 12 vertical sections by 11 vertical members. The width of each section is 100. The height of each section is 1734. The frame is labeled with P4, P5, P1, P3a, P2a, P1, P2, and P3. The frame is shown in a perspective view.

BENEFICIAR:		C.N.A.I.R. S.A.	
		D.R.D.P. CONSTANTA	
		Str. Prelingheea Traian FN, Municipalul Constanta, Romania, jud. Iasi RO 1447212 Fax: 0241 584 371	
PROJECTANT:		S.C. POD-PROJECT S.R.L.	
		Iasi, str. Plocei Iasi sot m. 3 Romania, jud. Iasi RO 1447212 www.pod-project.ro	
DENUMIRE PROIECT:			
Intocmire DALI, Pth, Deviz general, Liste de cantitati, CS, DDE, DOA (inclusiv Documentatie obtinere CU si DTAC)			
03. Pod pe DN 3, km 203+850, la Deleni, Judetul Constanta			
FAZA: P.T.H.+D.D.E.+C.S.			
SHEF PROIECT			
ing. Alin GHEAC			
PROIECTAT			
ing. Marius GHEAC			
DESENAT			
ing. Marius GHEAC			
VERIFICAT			
ing. Adrian Constantin GROSU			
DENUMIRE PLANSĂ:			
DETALIU PARAPET METALIC PIETONAL			
Contract nr.158/43487 - 12.10.2020			
Revizia nr.:	-	00	
P.T.h. nr.:	87 / 2021		
Scara:	1:5; 1:10; 1:20; 1:50		
Nr. plansa:	13		