
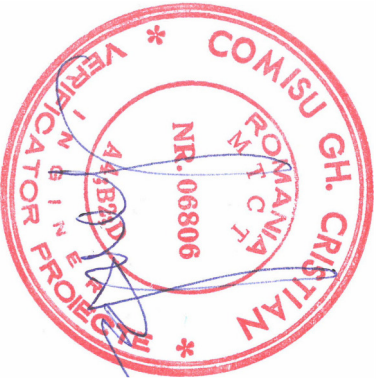
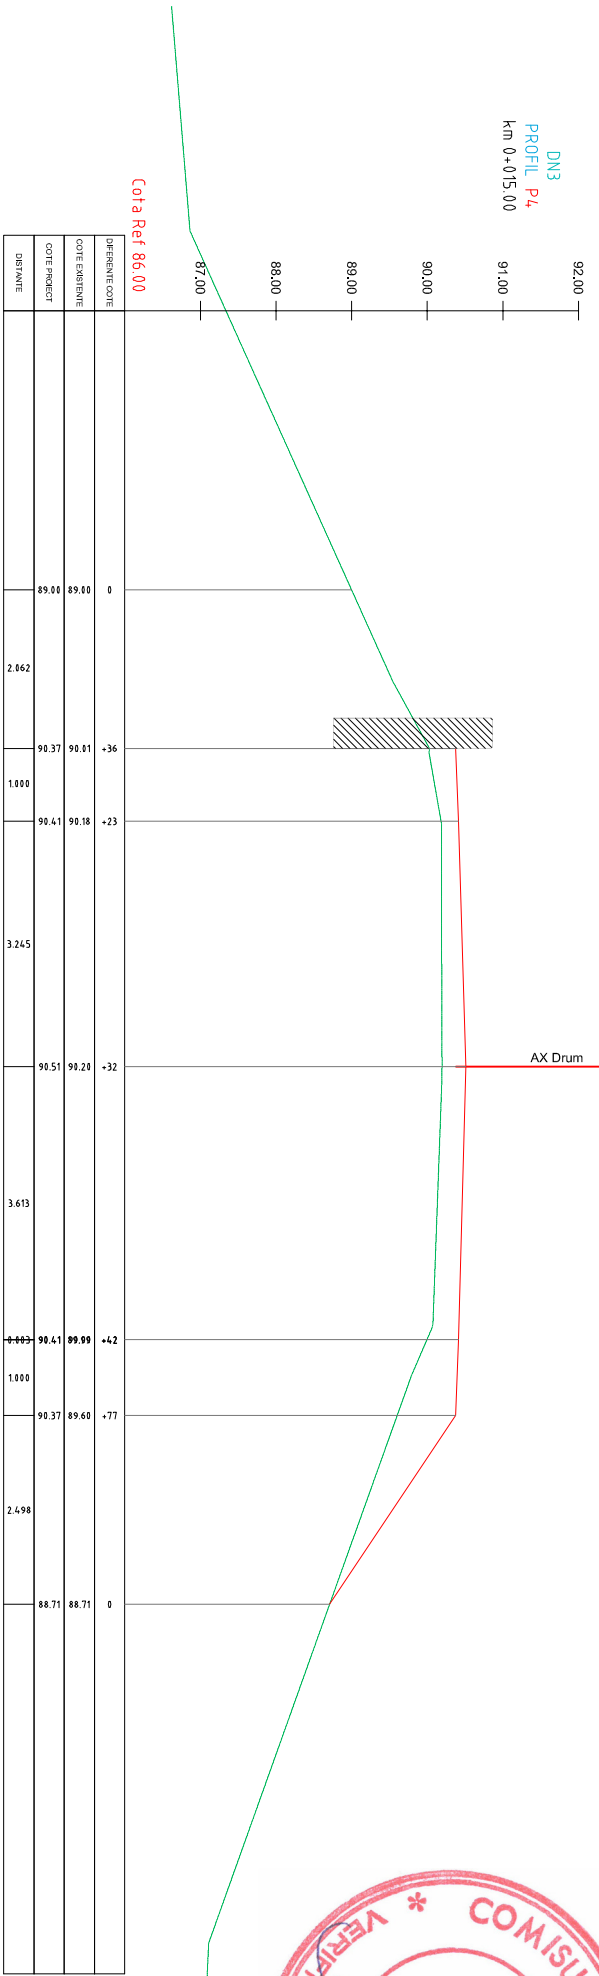


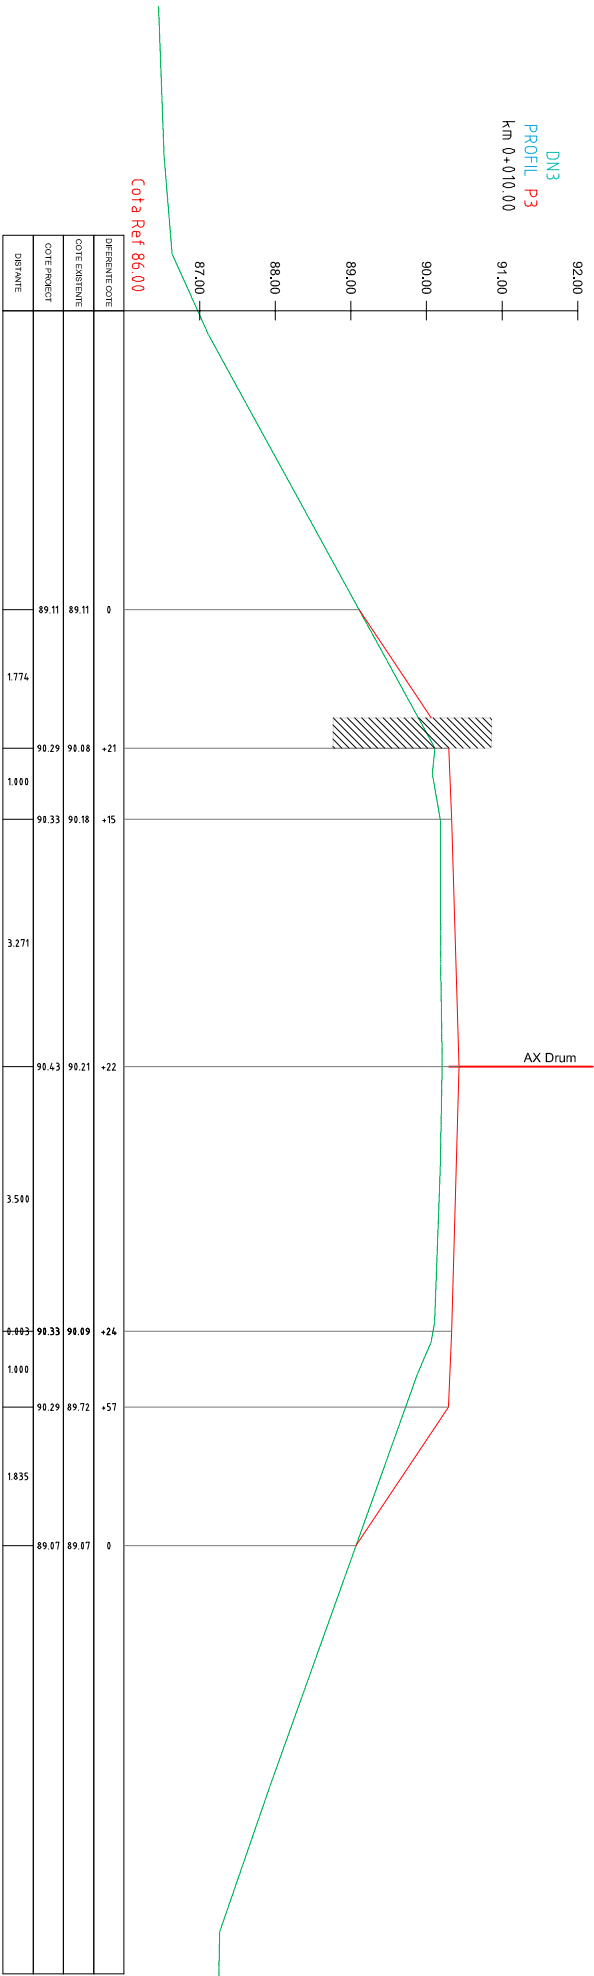

BENEFICIAR:
C.N.A.I.R. S.A.
D.R.D.P. CONSTANTA
Str. Prelungirea Traian FN,
Municipiul Constanta,
Judetul Constanta
Tel: 0241 584 592
Fax: 0241 584 371

PROIECTANT:
S.C. POD-PROIECT S.R.L.
IASI, str. Plocei Rata sof nr. 3
Romania, jud. Iasi
RO 14447212
www.pod-proiect.ro

DENUMIRE PROIECT:
**Intocmire DALI, Pth, Deviz
general, Liste de cantitati, CS,
DDE, DOA (inclusiv Documentatie
obtinere CU si DTAC)**

**03. Pod pe DN 3, km 203+850,
la Deleni, Judetul Constanta**

FAZA: P.T.H.+D.D.E.+C.S.

ŞEF PROIECT

ing. Alin GHEBAC

PROIECTAT

ing. Marius GHEBAC

DESENAT

ing. Marius GHEBAC

VERIFICAT

ing. Adrian Constantin GROSU

DENUMIRE PLANŞĂ:

**PROFILE TRANSVERSELE
CARACTERISTICE
PE RAMPE DE ACCES**

Contract nr.158/43487 - 12.10.2020

Revizia nr.: - 00

P.T.h. nr.: 87 / 2021

Scara: 1:100

Nr. planşa: 21.2