

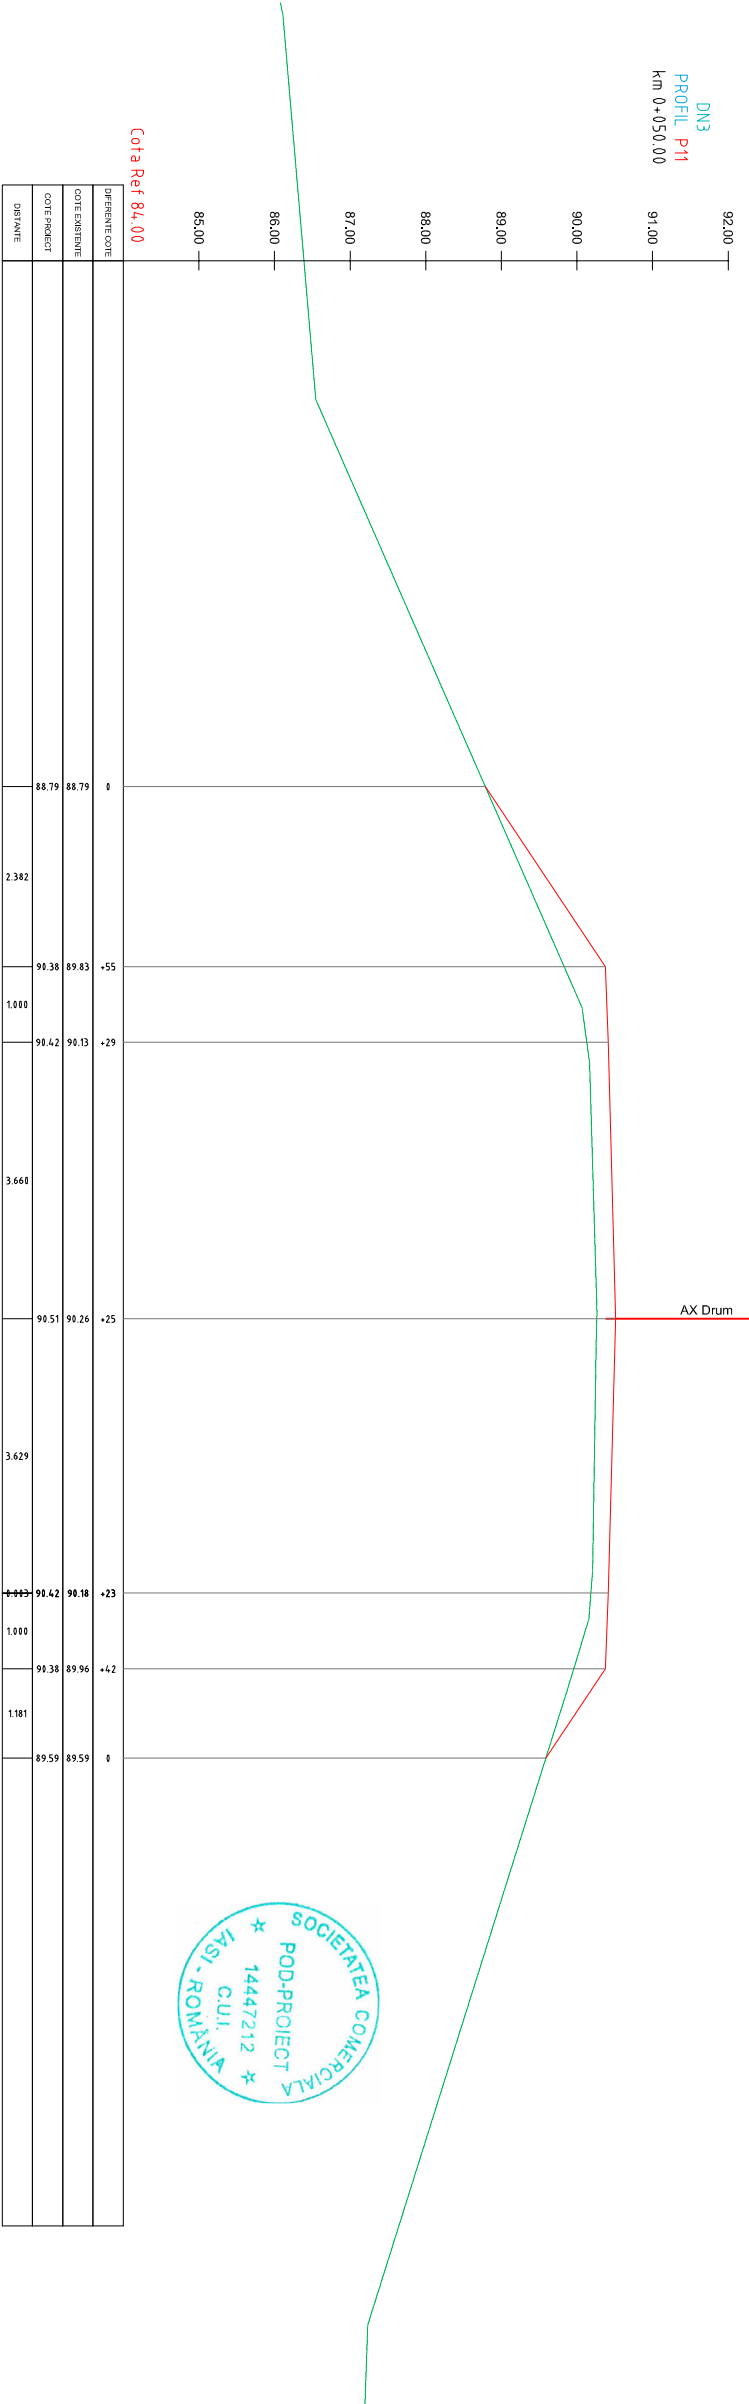


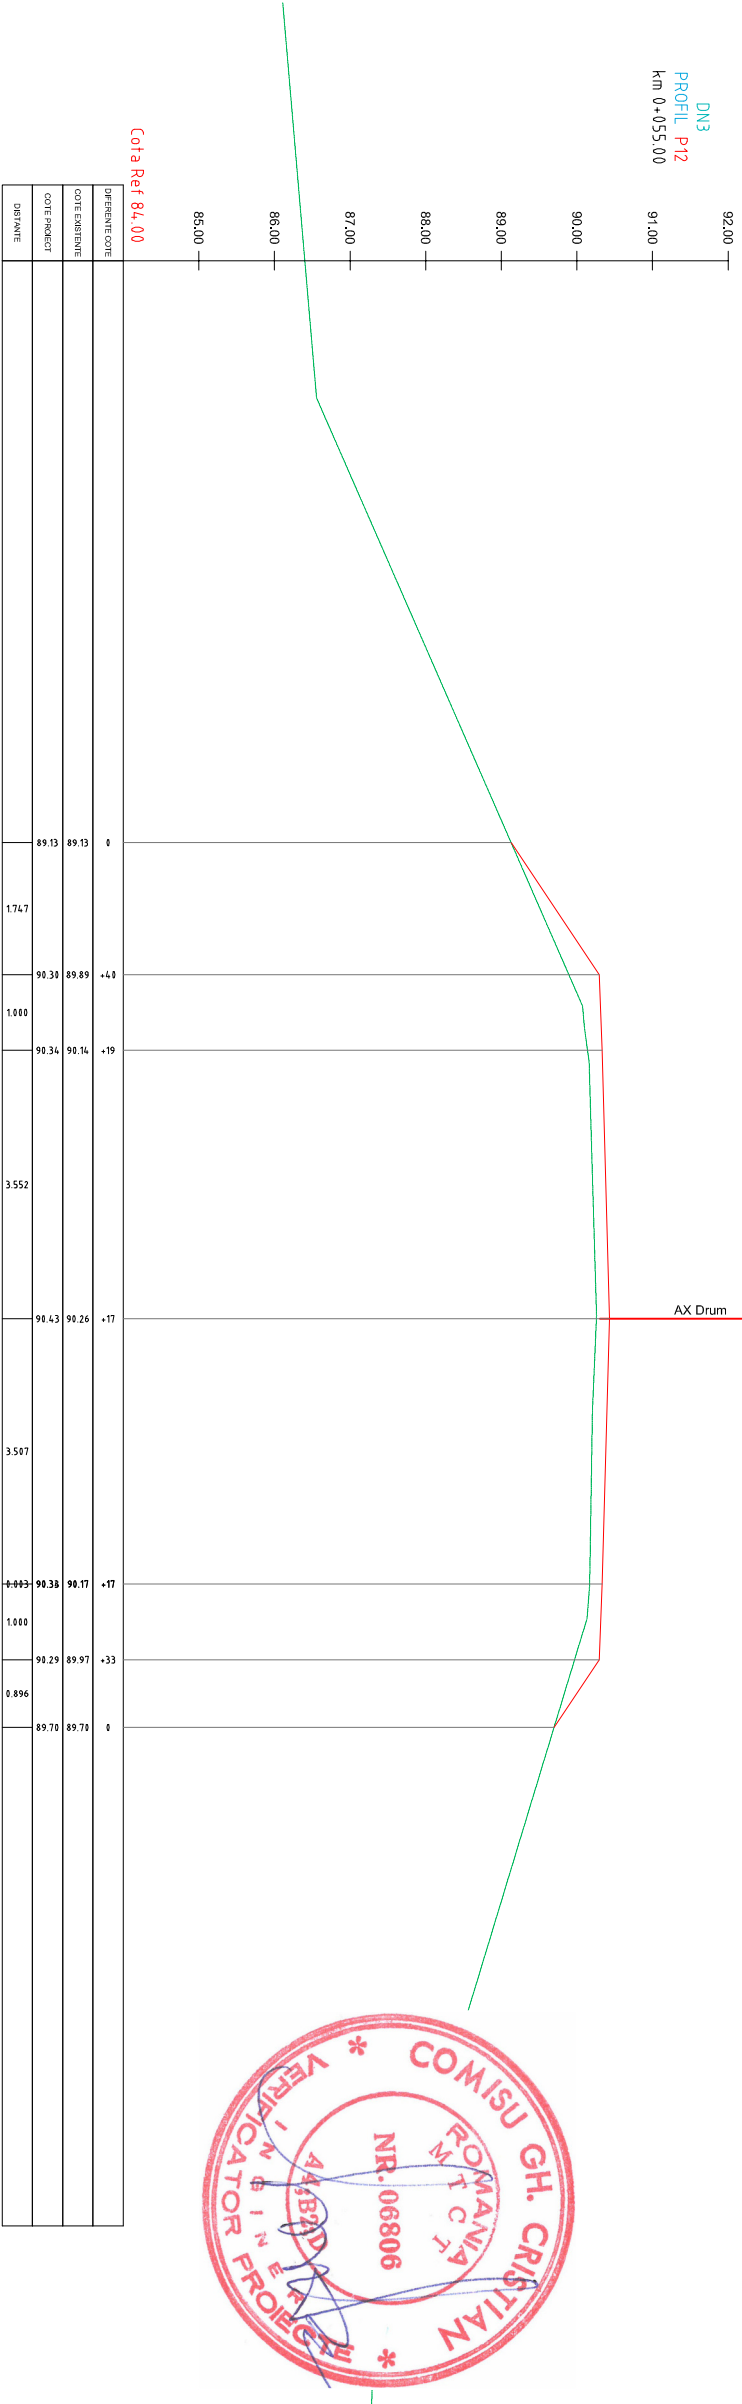

DEPARTAMENT COTE	
COTE EXISTENTE	88.79
COTE PROIECT	88.79
DISTANTA	2382

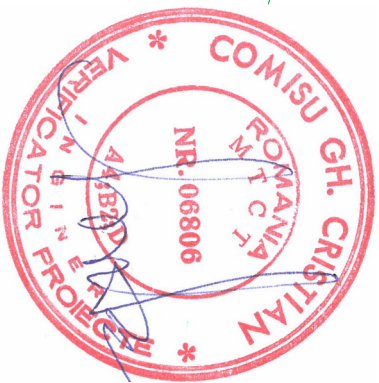

DEPARTAMENT COTE	
COTE EXISTENTE	89.13
COTE PROIECT	89.13
DISTANTA	1747

BENEFICIAR:
C.N.A.I.R. S.A.
D.R.D.P. CONSTANTA
Str. Prelungirea Traian FN,
Municipiul Constanta,
Judetul Constanta
Tel: 0241 584 582
Fax: 0241 584 371

PROIECTANT:
S.C. POD-PROIECT S.R.L.
Isaj, str. Popii Răd soț nr. 3
Romania, jud. Iasi
RO 14447212
www.pod-proiect.ro

DENUMIRE PROIECT:
**Intocmire DALI, Pth, Deviz
general, Liste de cantitati, CS,
DDE, DOA (inclusiv Documentatie
obținere CU si DTAC)**

**03. Pod pe DN 3, km 203+850,
la Deleni, Judetul Constanta**

FAZA: P.T.H.+D.D.E.+C.S.

ŞEF PROIECT	
ing. Alin GHEBAC	
PROIECTAT	
ing. Marius GHEBAC	
DESENAT	
ing. Marius GHEBAC	
VERIFICAT	
ing. Adrian Constantin GROSU	

DENUMIRE PLANŞĂ:
**PROFILE TRANSVERSELE
CARACTERISTICE
PE RAMPE DE ACCES**

Contract nr.158/43487 - 12.10.2020	
Revizia nr.:	- 00
P.T.h. nr.:	87 / 2021
Scara:	1:100
Nr. planşa:	21.6