
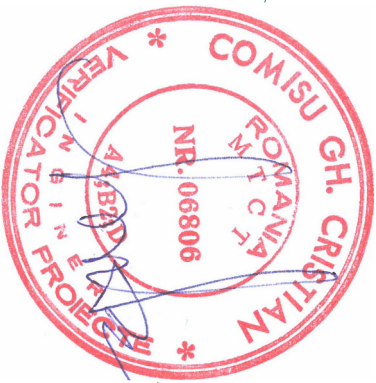
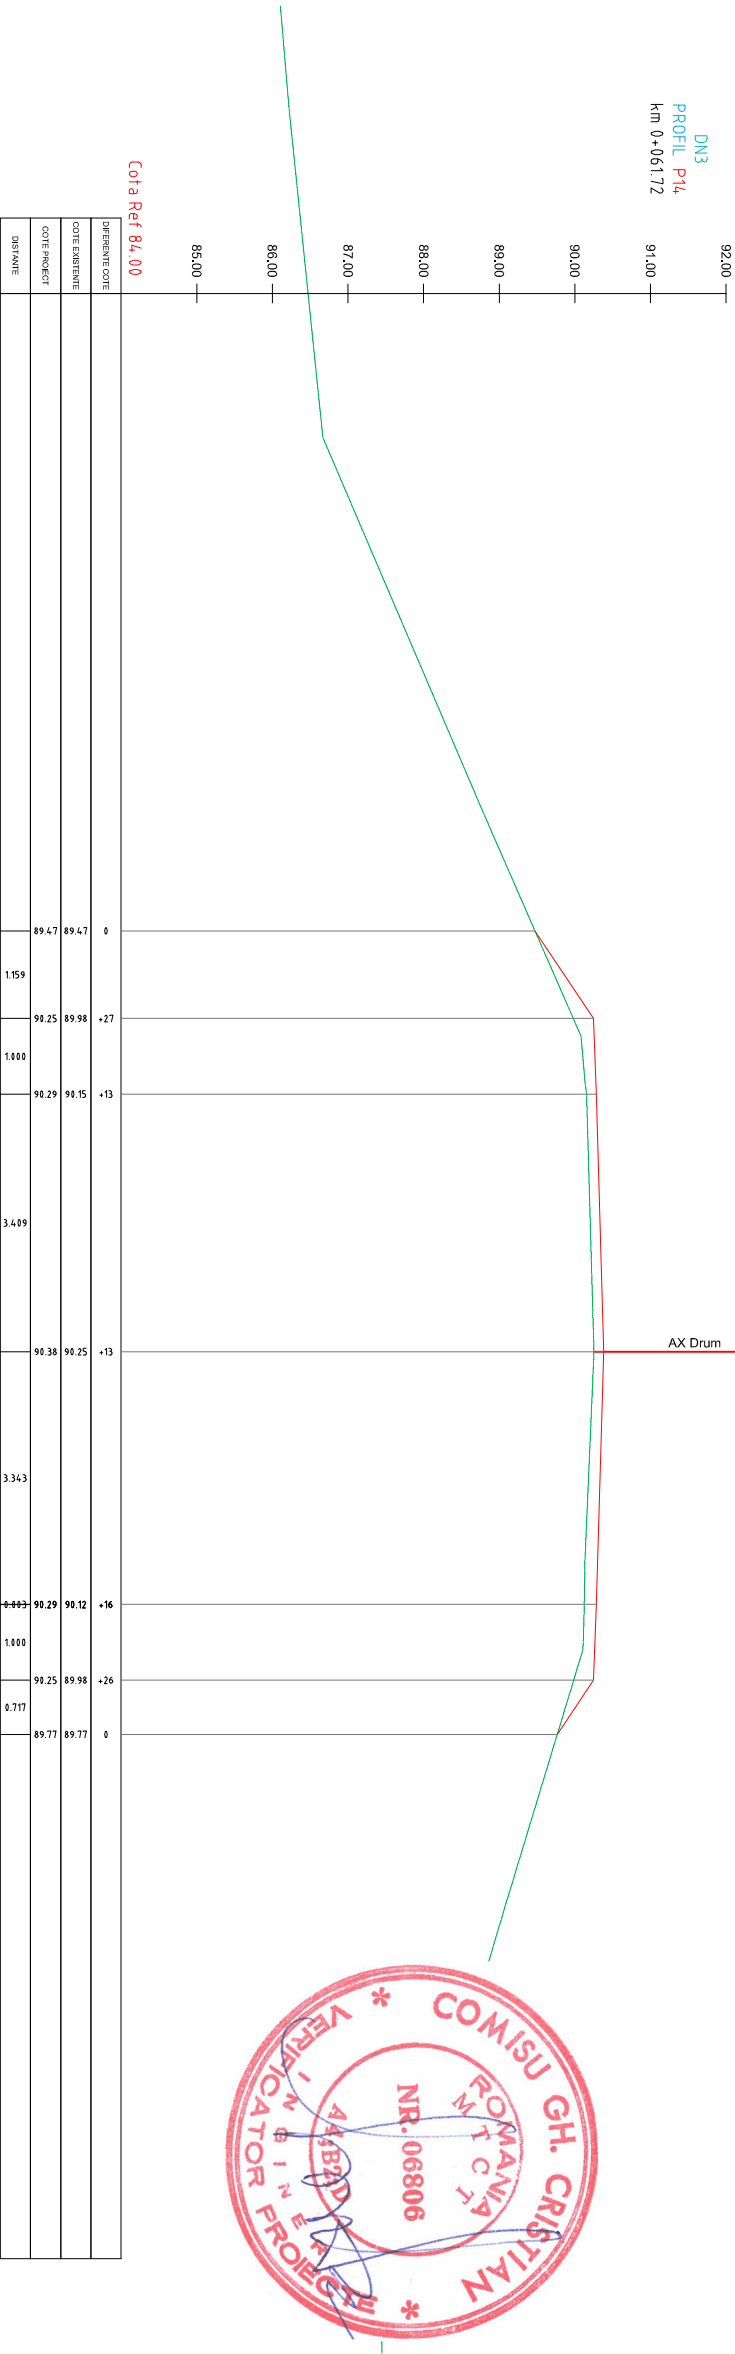


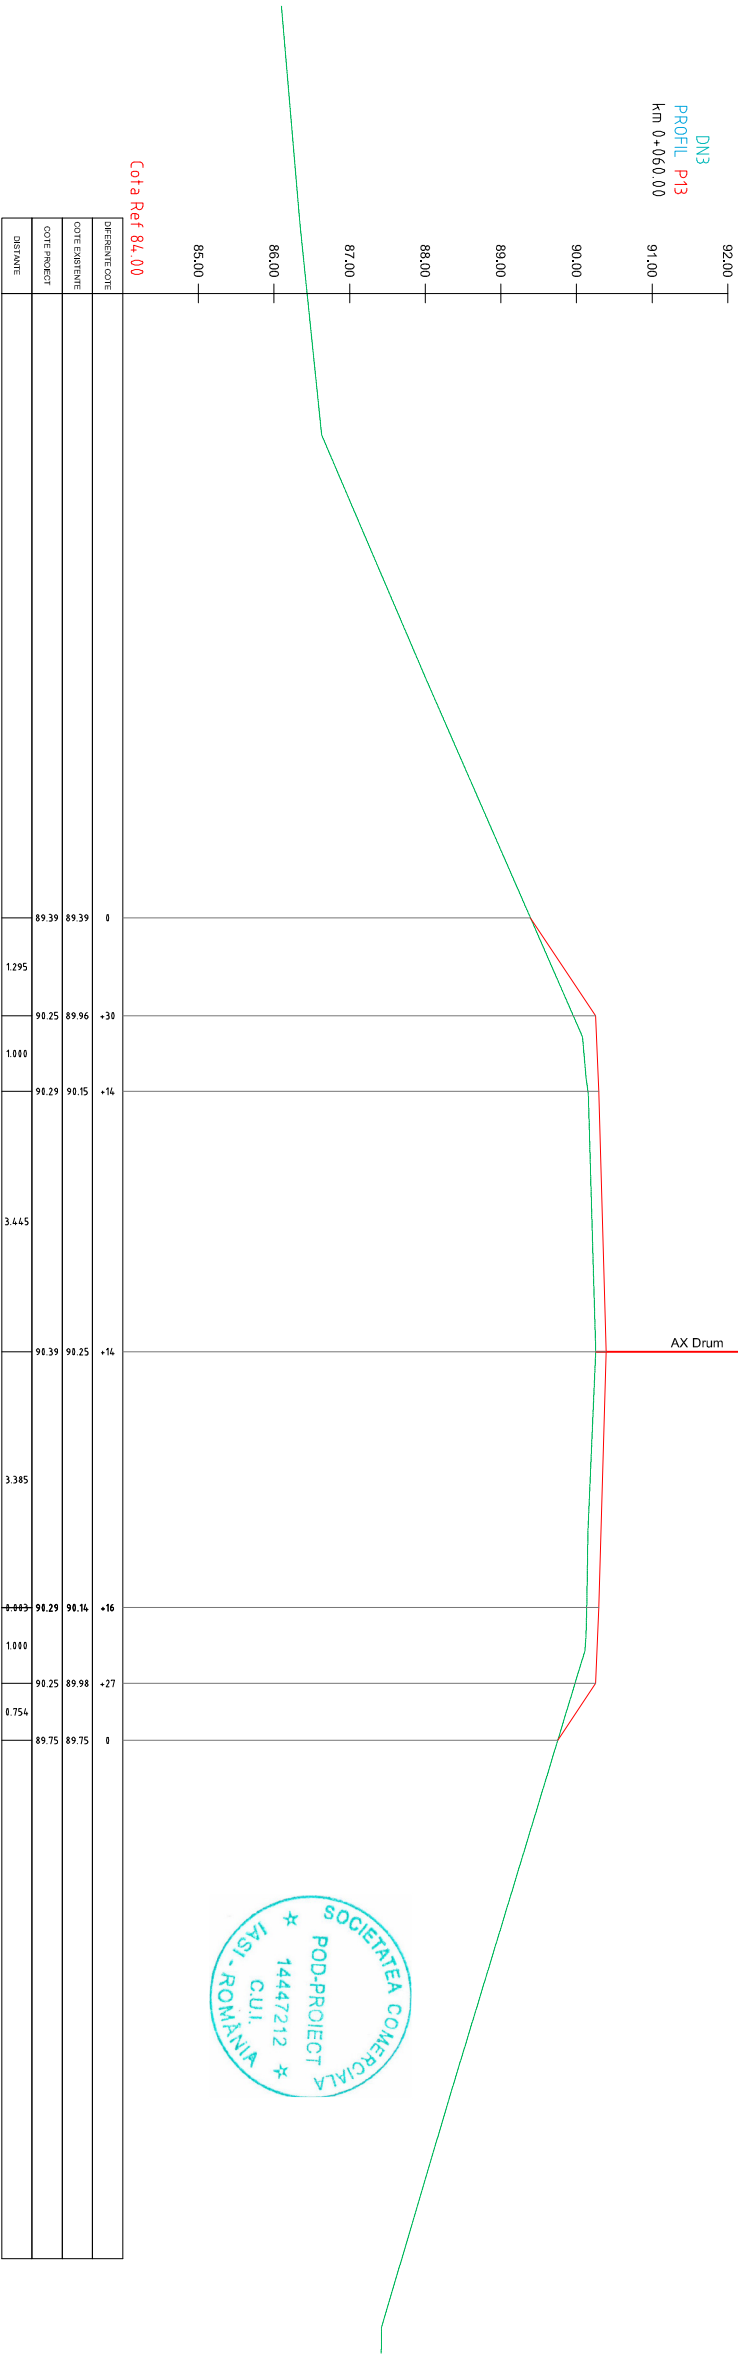

BENEFICIAR:
C.N.A.I.R. S.A.
D.R.D.P. CONSTANTA
Str. Prelungirea Traian FN,
Municipiul Constanta,
Judetul Constanta
Tel: 0241 584 592
Fax: 0241 584 371

PROIECTANT:
S.C. POD-PROIECT S.R.L.

Iasi, str. Popii Rati sof nr. 3
Romania, jud. Iasi
RO 14447212
www.pod-proiect.ro

DENUMIRE PROIECT:
Intocmire DALI, Pth, Deviz general, Liste de cantitati, CS, DDE, DOA (inclusiv Documentatie obtinere CU si DTAC)
03. Pod pe DN 3, km 203+850, la Deleni, Judetul Constanta

FAZA: P.T.H.+D.D.E.+C.S.	
ŞEF PROIECT	
ing. Alin GHEBAC	
PROIECTAT	
ing. Marius GHEBAC	
DESENAT	
ing. Marius GHEBAC	
VERIFICAT	
ing. Adrian Constantin GROSU	

DENUMIRE PLANŞĂ:	
PROFILE TRANSVERSELE CARACTERISTICE PE RAMPE DE ACCES	
Contract nr.158/43487 - 12.10.2020	
Revizia nr.:	- 00
P.T.h. nr.:	87 / 2021
Scara:	1:100
Nr. planşa:	21.7