



20
18
16
14
12
10

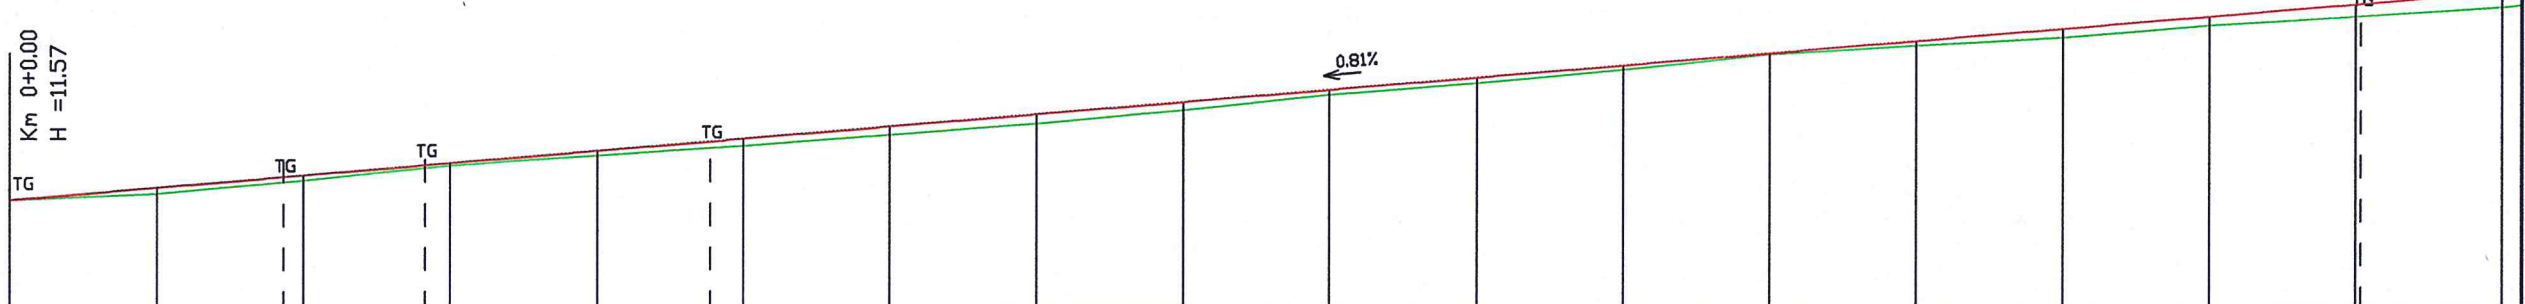


1:100/1:1000

<u>COTE PROIECTATE</u>	11.57	11.73	11.89	12.06	12.22	12.38	12.54	12.70	12.87	13.03	13.19	13.35	13.51	13.68	13.84	14.00	14.16	14.32
DECLIVITATI	0.81%																	
<u>COTE TEREN</u>	11.57	11.65	11.83	12.03	12.16	12.28	12.43	12.58	12.76	12.97	13.11	13.29	13.50	13.61	13.72	13.88	14.00	14.11
DISTANTE	20	20	20	20	20	20	20	20	20	20	20	20	20	20	20	20	20	20
KILOMETRAJ	0+000	0+020	0+040	0+060	0+080	0+100	0+120	0+140	0+160	0+180	0+200	0+220	0+240	0+260	0+280	0+300	0+320	0+340
ALINIAMENTE SI CURBE	37.28 R=60			19.30		38.87 R=250			225.25							29.53 R=250		

DN22H

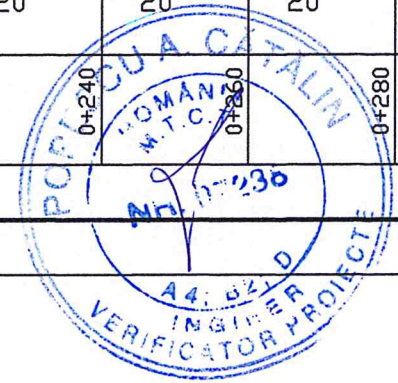

BENEFICIAR / BENEFICIARY: C.N.A.I.R. S.A. - D.R.D.P. CONSTANTA		Indicativ proiect: Contract:84/38220/21.07.2017	
CONSIT S.A. CONSULTING-ENGINEERING-MANAGEMENT		Scara: 1:1000 1:100	Refacere sistem rutier DN 22H Km 0+000 - Km 1+590, Varianta ocolitoare oras Babadag, Judet Tulcea
COLECTIV DE PROIECTARE		Faza: P.T.+D.E. Rev. 00	Plansa nr.: PL - 01
Desenat: ing. Lucian Saia	[Signature]	Data: Iulie 2017	
Proiectat: ing. Lucian Saia		PROFIL LONGITUDINAL DN22H - CB	
Sef proiect: ing. Constantin Flamanzeanu	[Signature]		

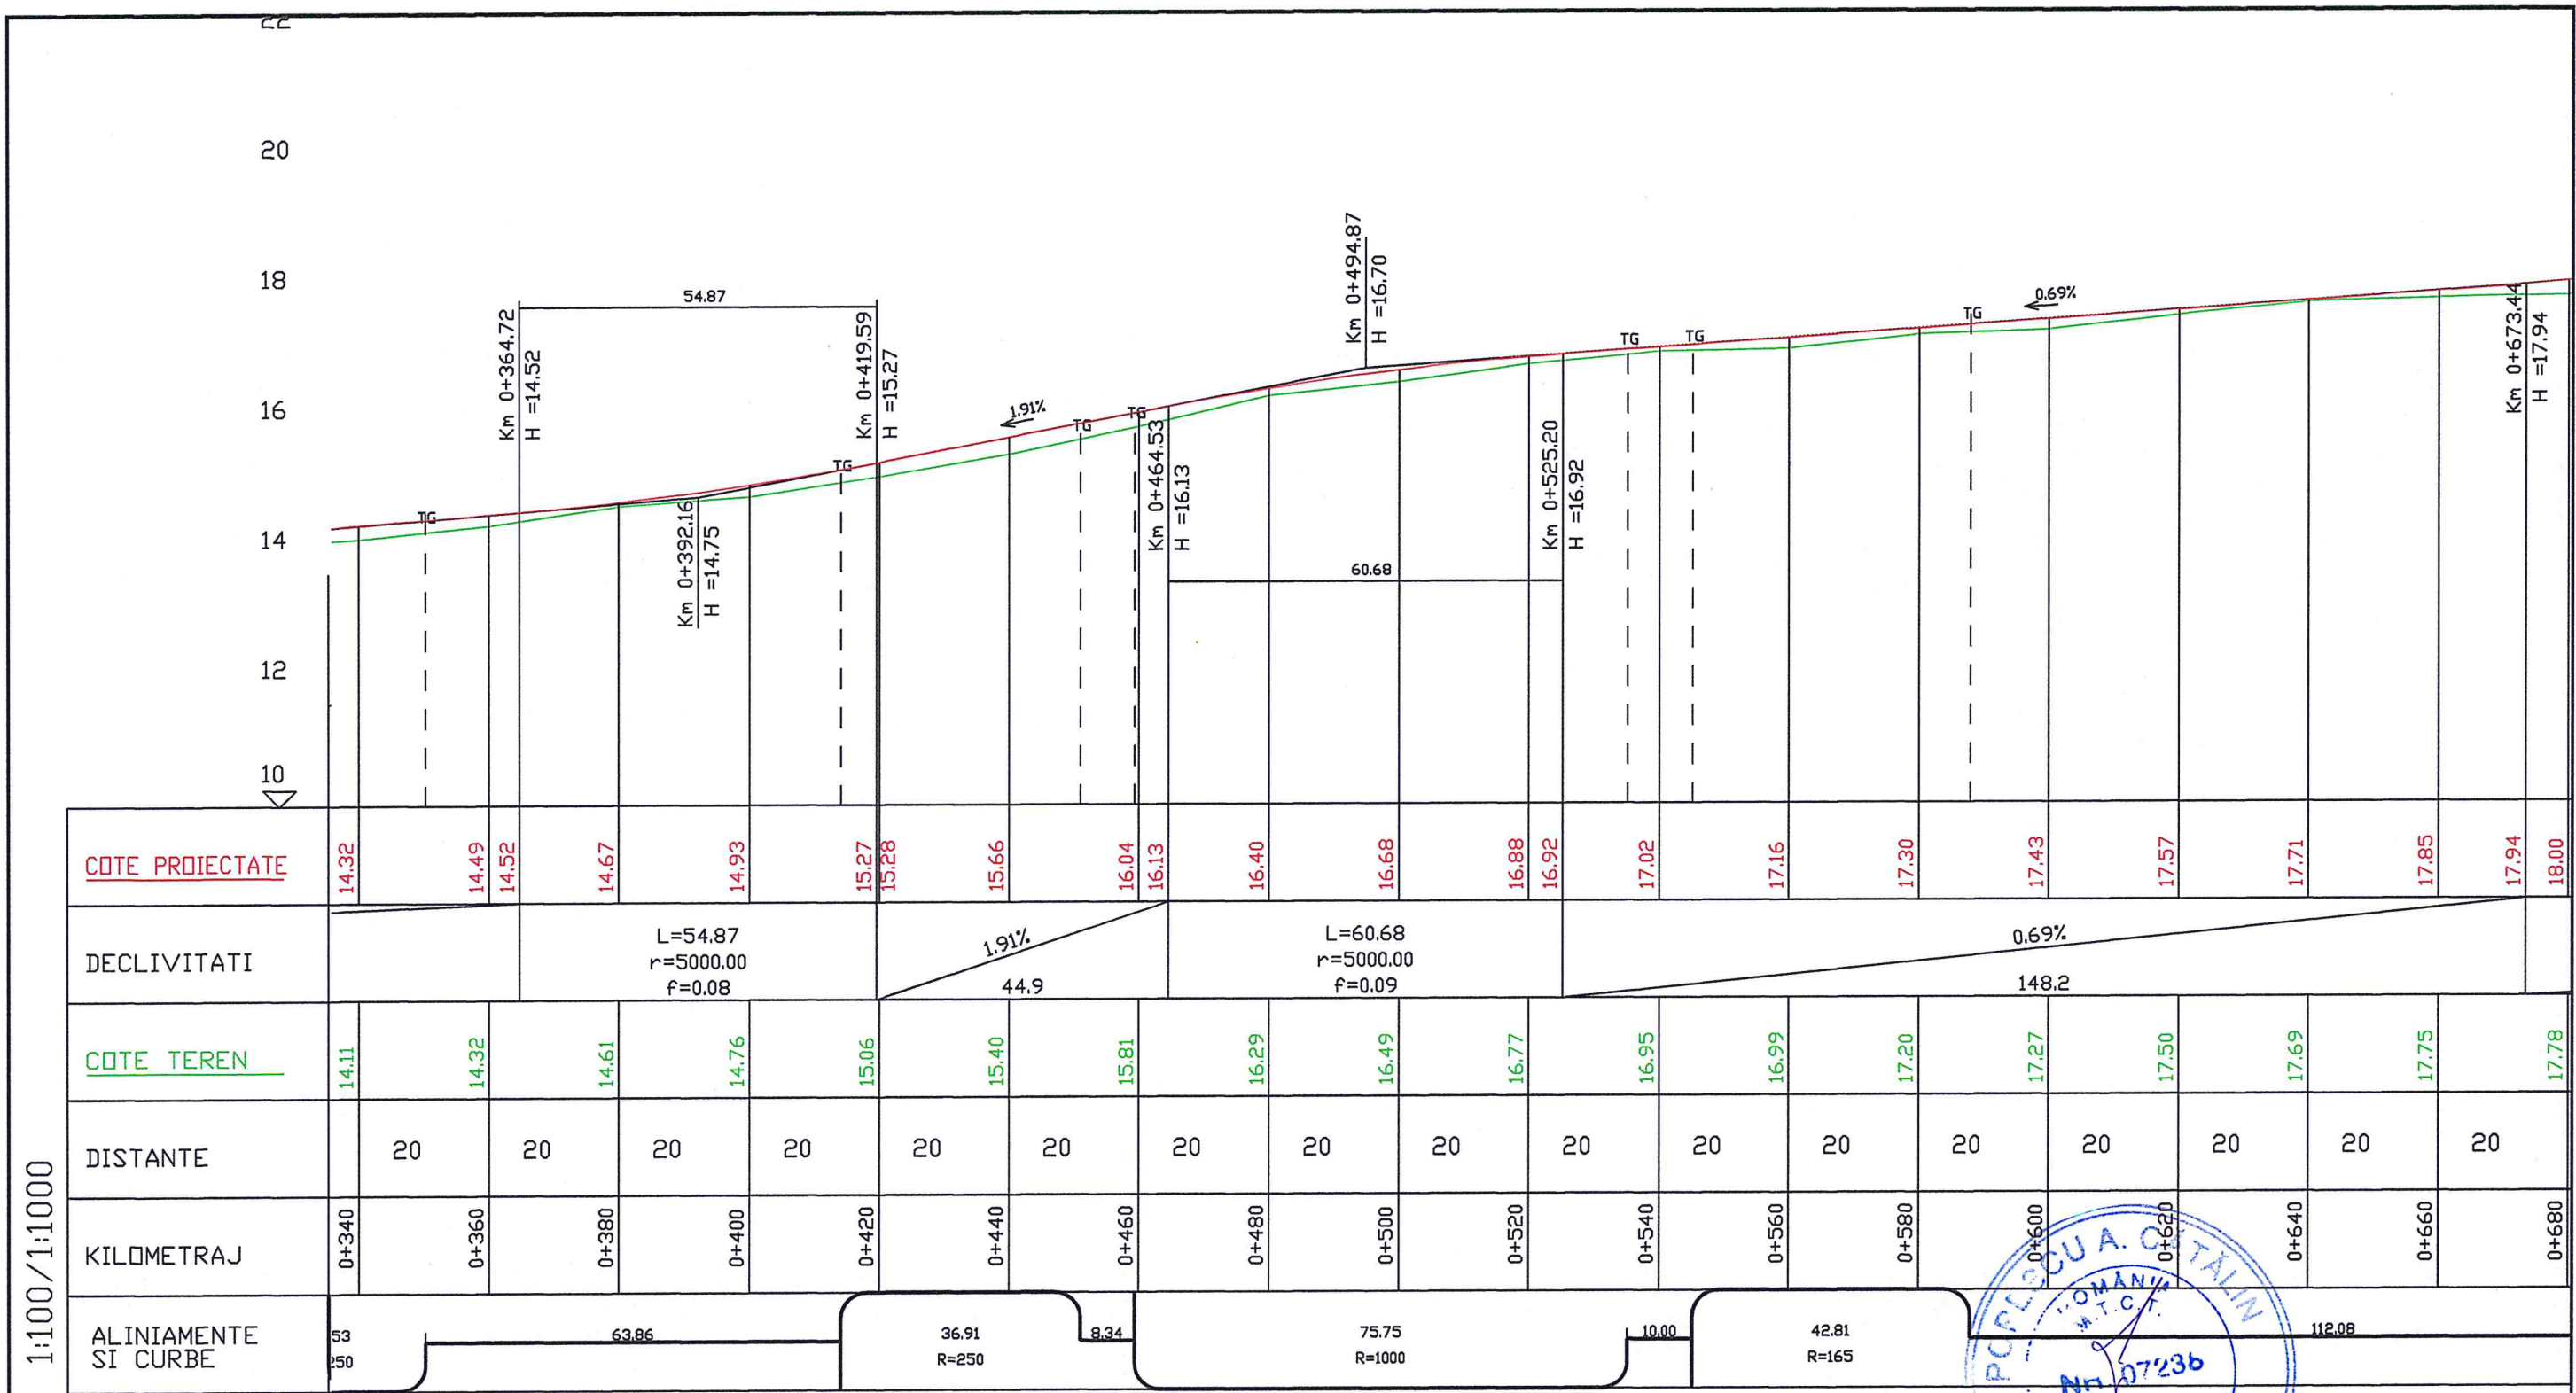

1:100/1:1000

<u>COTE PROIECTATE</u>	14.32	14.49	14.52	14.67	14.93	15.27	15.28	15.66	16.04	16.13	16.40	16.68	16.88	16.92	17.02	17.16	17.30	17.43	17.57	17.71	17.85	17.94	18.00
DECLIVITATI					L=54.87 r=5000.00 f=0.08				1.91%				L=60.68 r=5000.00 f=0.09				0.69%						
<u>COTE TEREN</u>	14.11	14.32	14.61	14.76	15.06	15.40	15.81	16.29	16.49	16.77	16.95	16.99	17.20	17.27	17.50	17.69	17.75	17.78					
DISTANTE	20	20	20	20	20	20	20	20	20	20	20	20	20	20	20	20	20	20	20	20	20	20	20
KILOMETRAJ	0+340	0+360	0+380	0+400	0+420	0+440	0+460	0+480	0+500	0+520	0+540	0+560	0+580	0+600	0+620	0+640	0+660	0+680					
ALINIAMENTE SI CURBE	53 250	63.86				36.91 R=250		8.34	75.75 R=1000				10.00	42.81 R=165		112.08							



DN22H



BENEFICIAR / BENEFICIARY: C.N.A.I.R. S.A. - D.R.D.P. CONSTANTA		Indicativ proiect: Contract:84/38220/21.07.2017	
CONSIT S.A. CONSULTING-ENGINEERING-MANAGEMENT		Scara: 1:1000 1:100	Refacere sistem rutier DN 22H Km 0+000 - Km 1+590, Varianta ocolitoare oras Babadag, Judet Tulcea
COLECTIV DE PROIECTARE		Faza: P.T.+D.E. Rev. 00	
Desenat: ing. Lucian Saia	Data: Iulie 2017	Plansa nr.: PL - 02	
Proiectat: ing. Lucian Saia		PROFIL LONGITUDINAL DN22H - CB	
Sef proiect: ing. Constantin Flamanzeanu			


1:100/1:1000

22
20
18
16
14
12
10

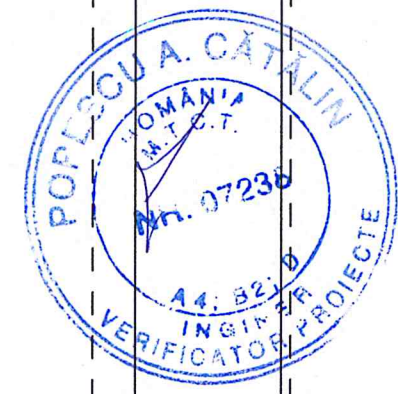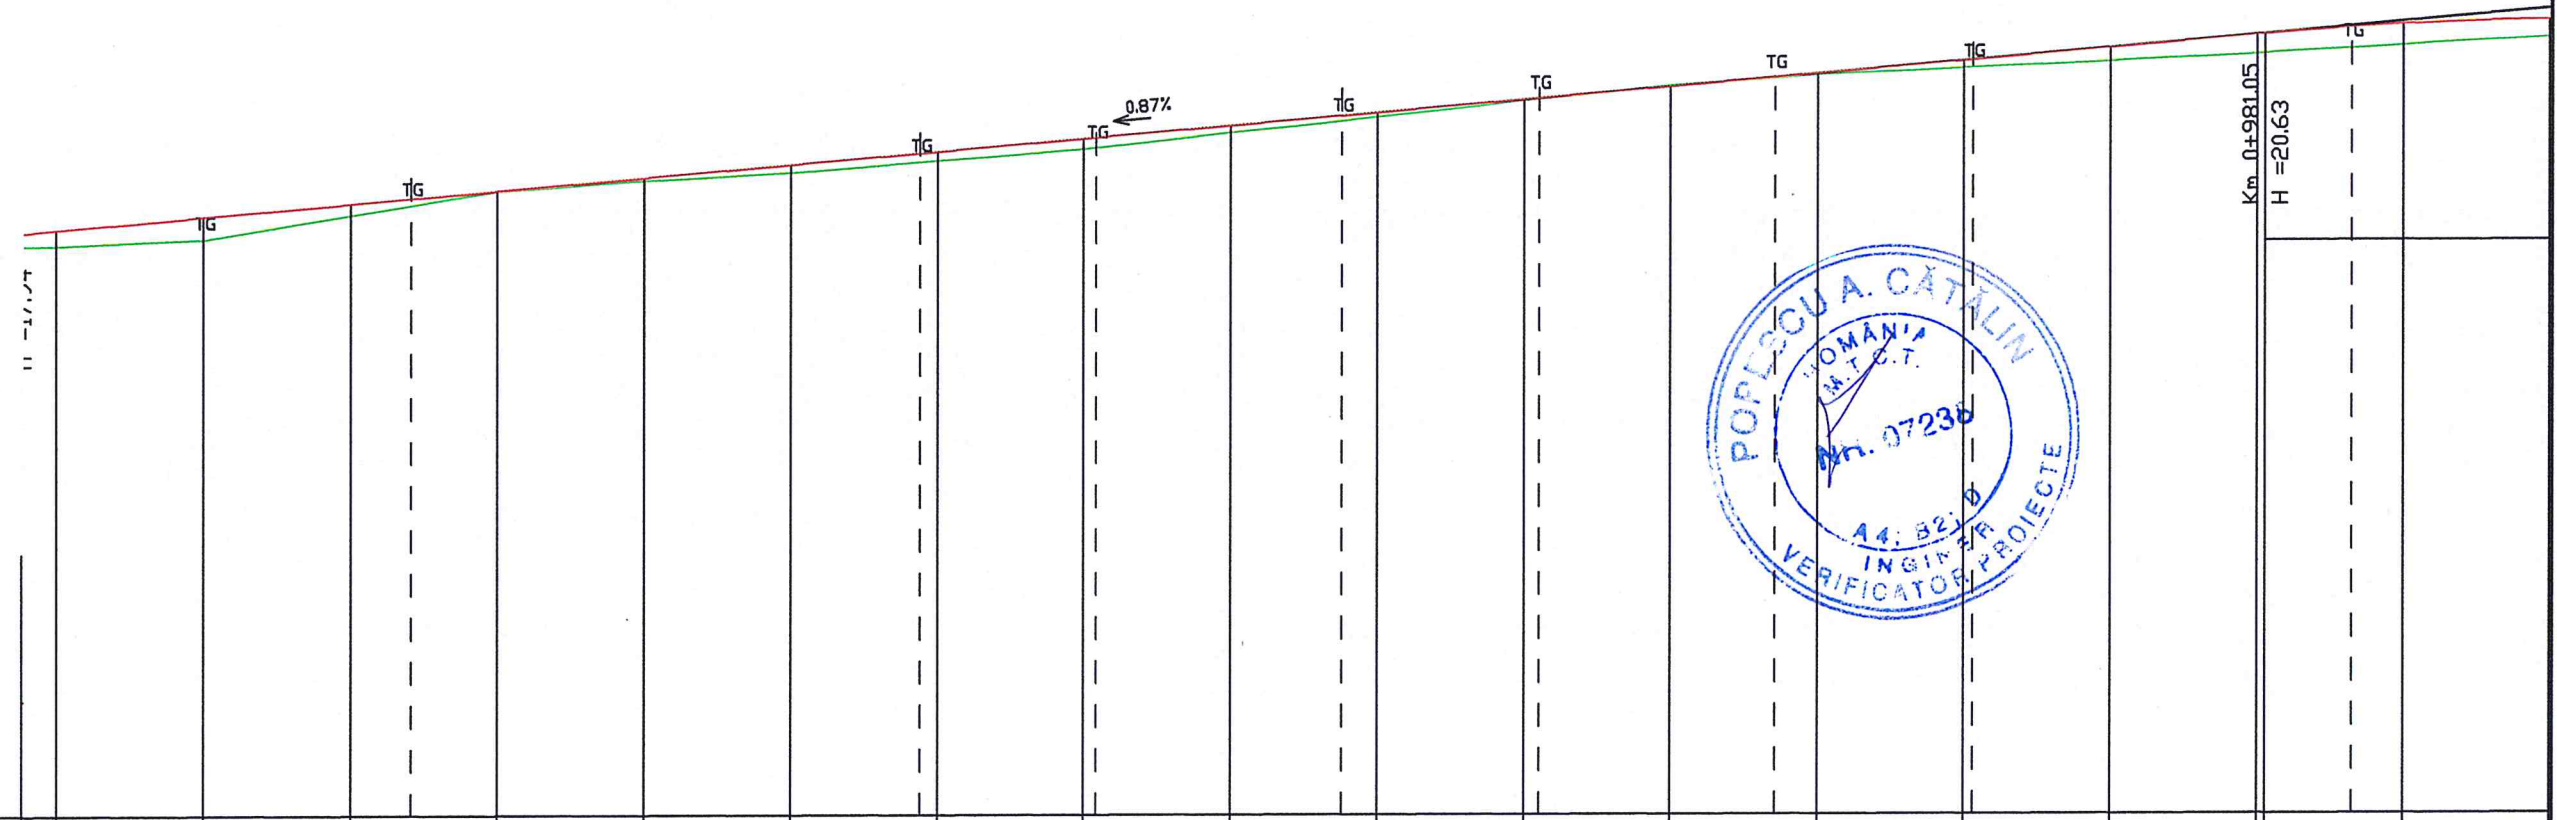

DN22H


BENEFICIAR / BENEFICIARY: C.N.A.I.R. S.A. - D.R.D.P. CONSTANTA		Indicativ proiect: Contract:84/38220/21.07.2017	
CONSIT S.A. CONSULTING-ENGINEERING-MANAGEMENT		Scara: 1:1000 1:100	Refacere sistem rutier DN 22H Km 0+000 - Km 1+590, Varianta ocolitoare oras Babadag, Judet Tulcea
COLECTIV DE PROIECTARE		Faza: P.T.+D.E. Rev. 00	
Desenat: ing. Lucian Saia		Data: Iulie 2017	Plansa nr.: PL - 03
Proiectat: ing. Lucian Saia			
Sef proiect: ing. Constantin Flamanzeanu			

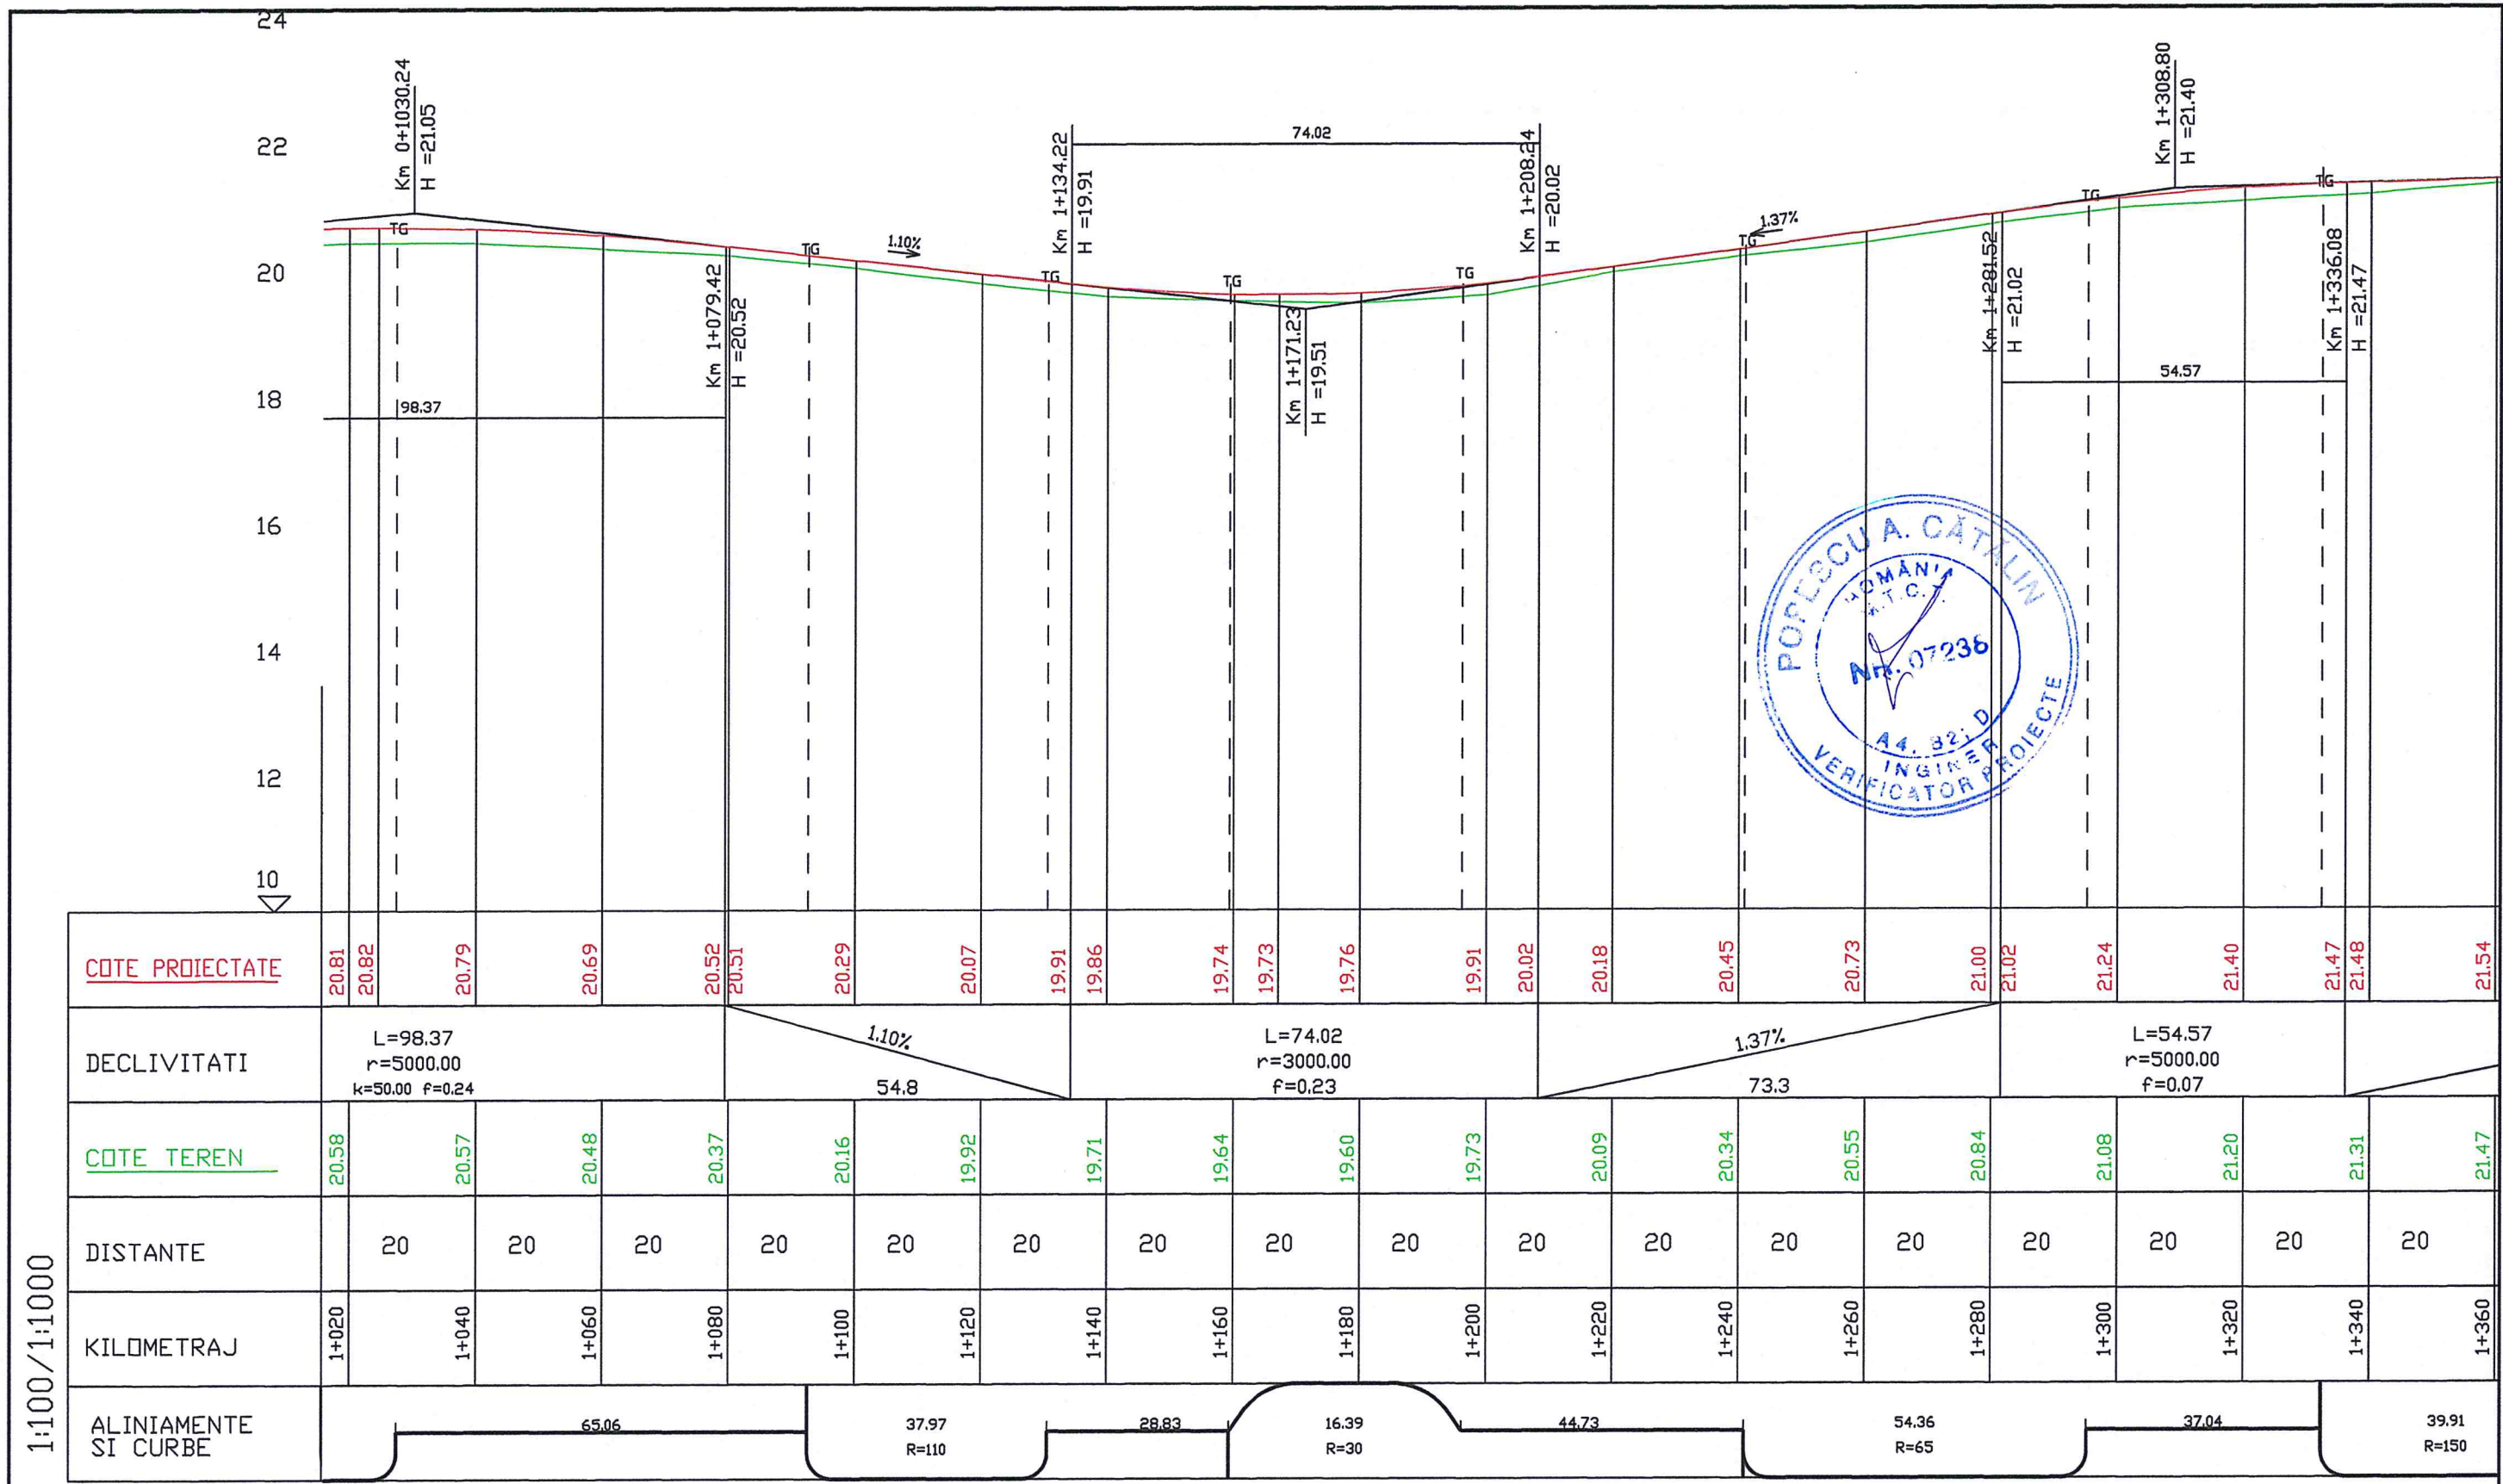

1:100/1:1000

DN22H

BENEFICIAR / BENEFICIARY: C.N.A.I.R. S.A. - D.R.D.P. CONSTANTA		Indicativ proiect: Contract:84/38220/21.07.2017	
CONSIT S.A. CONSULTING-ENGINEERING-MANAGEMENT		Scara: 1:1000 1:100	Refacere sistem rutier DN 22H Km 0+000 - Km 1+590, Varianta ocolitoare oras Babadag, Judet Tulcea
COLECTIV DE PROIECTARE			Faza: P.T.+D.E. Rev. 00
Desenat: ing. Lucian Saia		Data: Iulie 2017	Plansa nr.: PL - 04
Proiectat: ing. Lucian Saia			
Sef proiect: ing. Constantin Flamanzeanu			

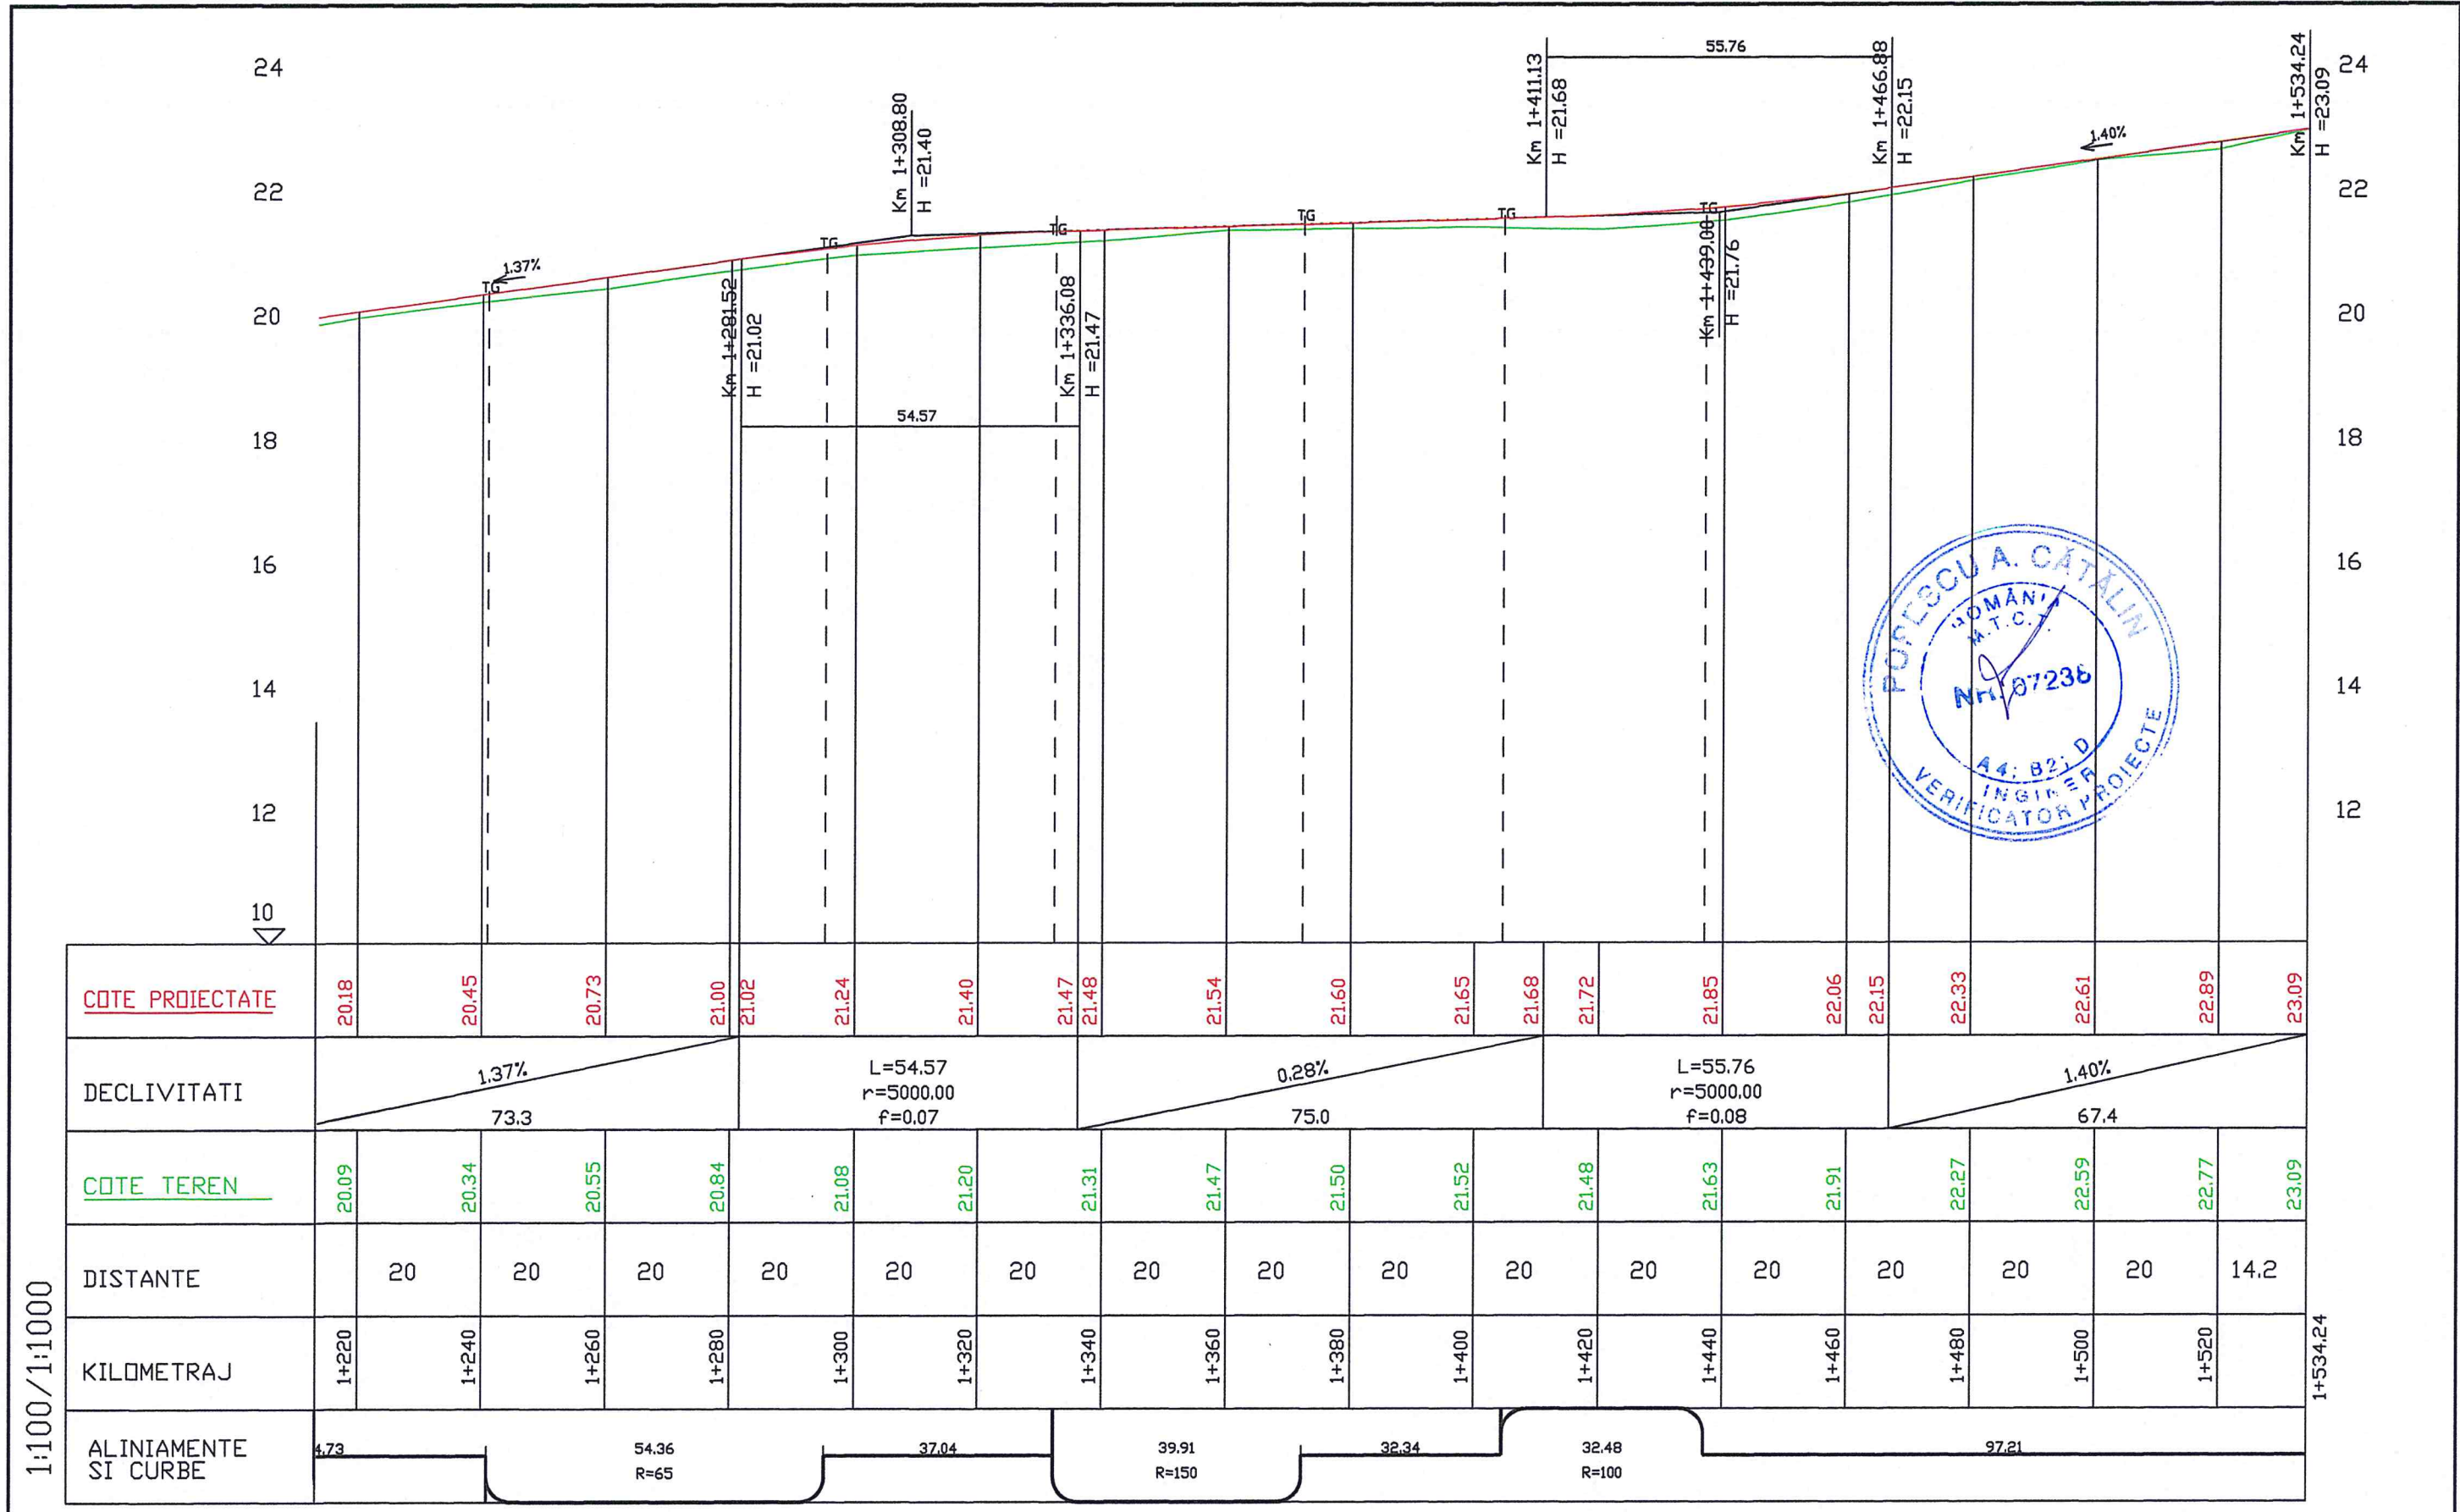

1:100/1:1000

DN22H

BENEFICIAR / BENEFICIARY: C.N.A.I.R. S.A. - D.R.D.P. CONSTANTA		Indicativ proiect: Contract:84/38220/21.07.2017	
CONSIT S.A. CONSULTING-ENGINEERING-MANAGEMENT		Scara: 1:1000 1:100	Refacere sistem rutier DN 22H Km 0+000 - Km 1+590, Varianta ocolitoare oras Babadag, Judet Tulcea
COLECTIV DE PROIECTARE			Faza: P.T.+D.E. Rev. 00
Desenat: ing. Lucian Saia		Data: Iulie 2017	Plansa nr.: PL - 05
Proiectat: ing. Lucian Saia			
Sef proiect: ing. Constantin Flamanzeanu			