



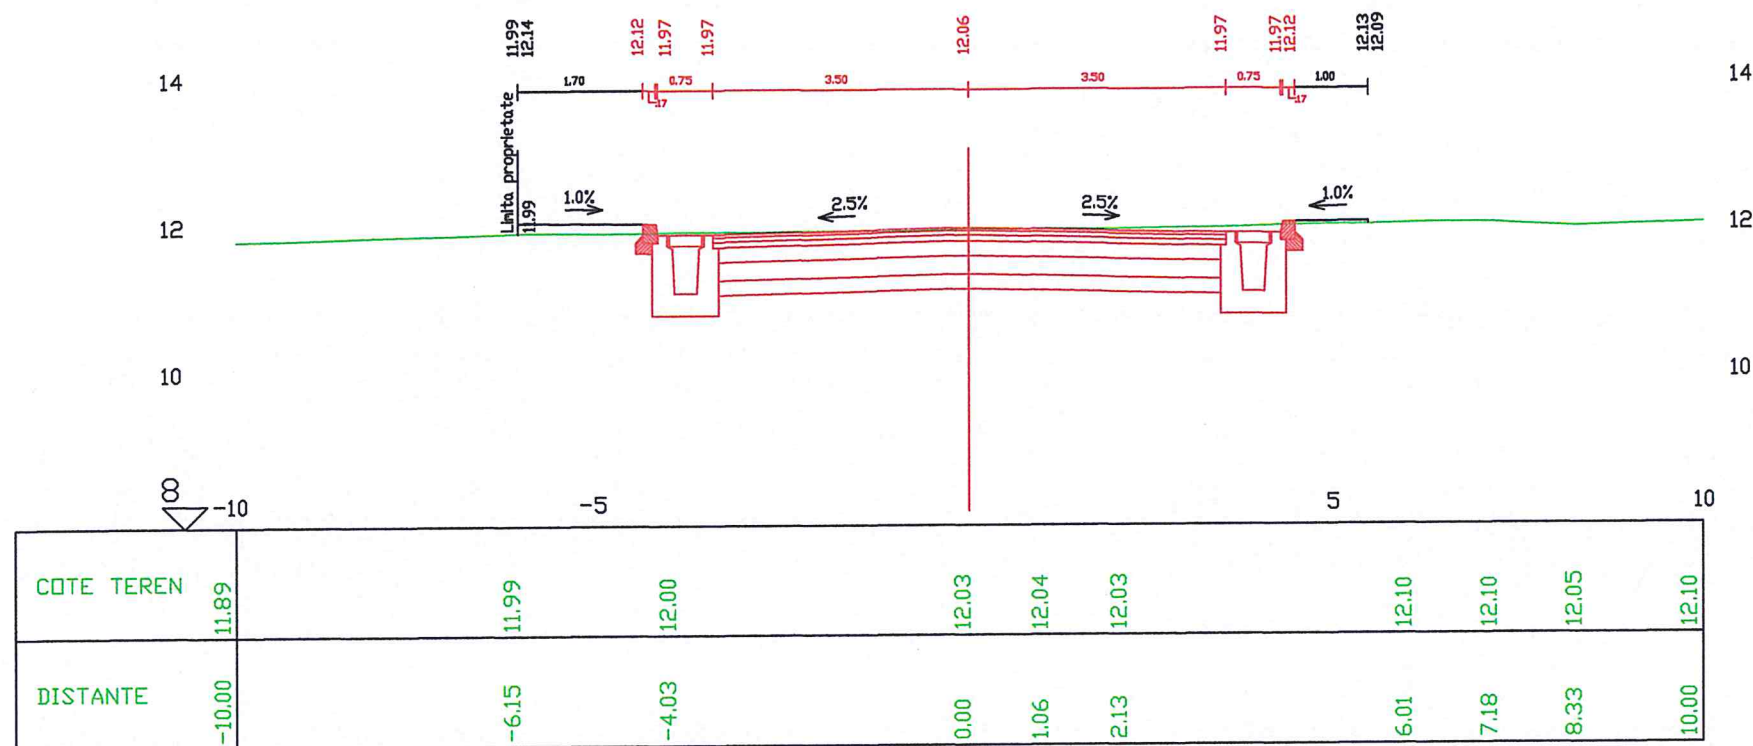

KM 0+060 Pichet 60

DN22H

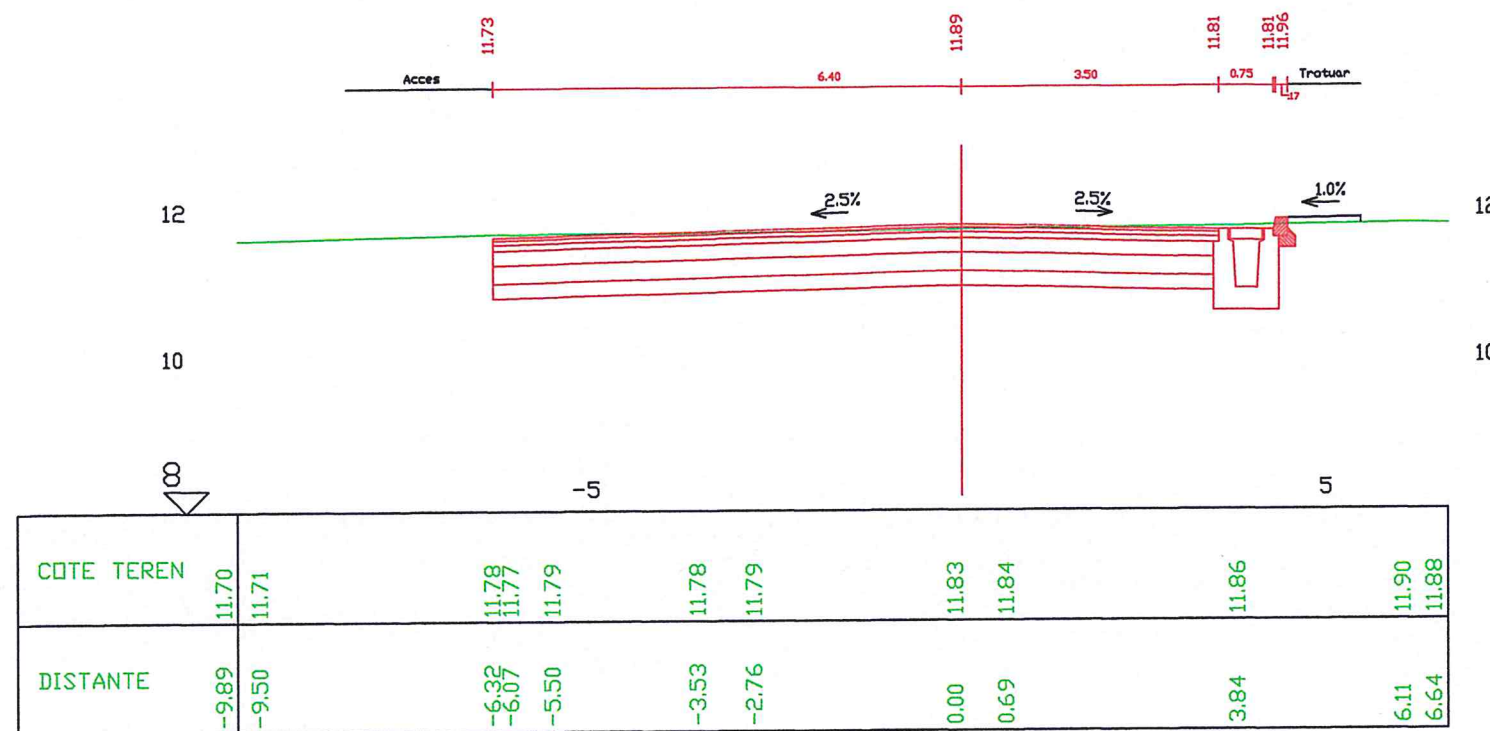


KM 0+040 Pichet 40

DN22H




BENEFICIAR / BENEFICIARY: C.N.A.I.R. S.A. - D.R.D.P. CONSTANTA			Indicativ proiect: Contract:84/38220/21.07.2017	
CONSIT S.A. CONSULTING-ENGINEERING-MANAGEMENT		Scara: 1:100	Refacere sistem rutier DN 22H Km 0+000 - Km 1+590, Varianta ocolitoare oras Babadag, Judet Tulcea	Faza: P.T.+D.E. Rev. 00
COLECTIV DE PROIECTARE				
Desenat: ing. Lucian Saia		Data: Iulie 2017	PROFILE TRANSVERSALE CURENTE	Plansa nr.: PTC - 02
Proiectat: ing. Lucian Saia				
Sef proiect: ing. Constantin Flamanzeanu				

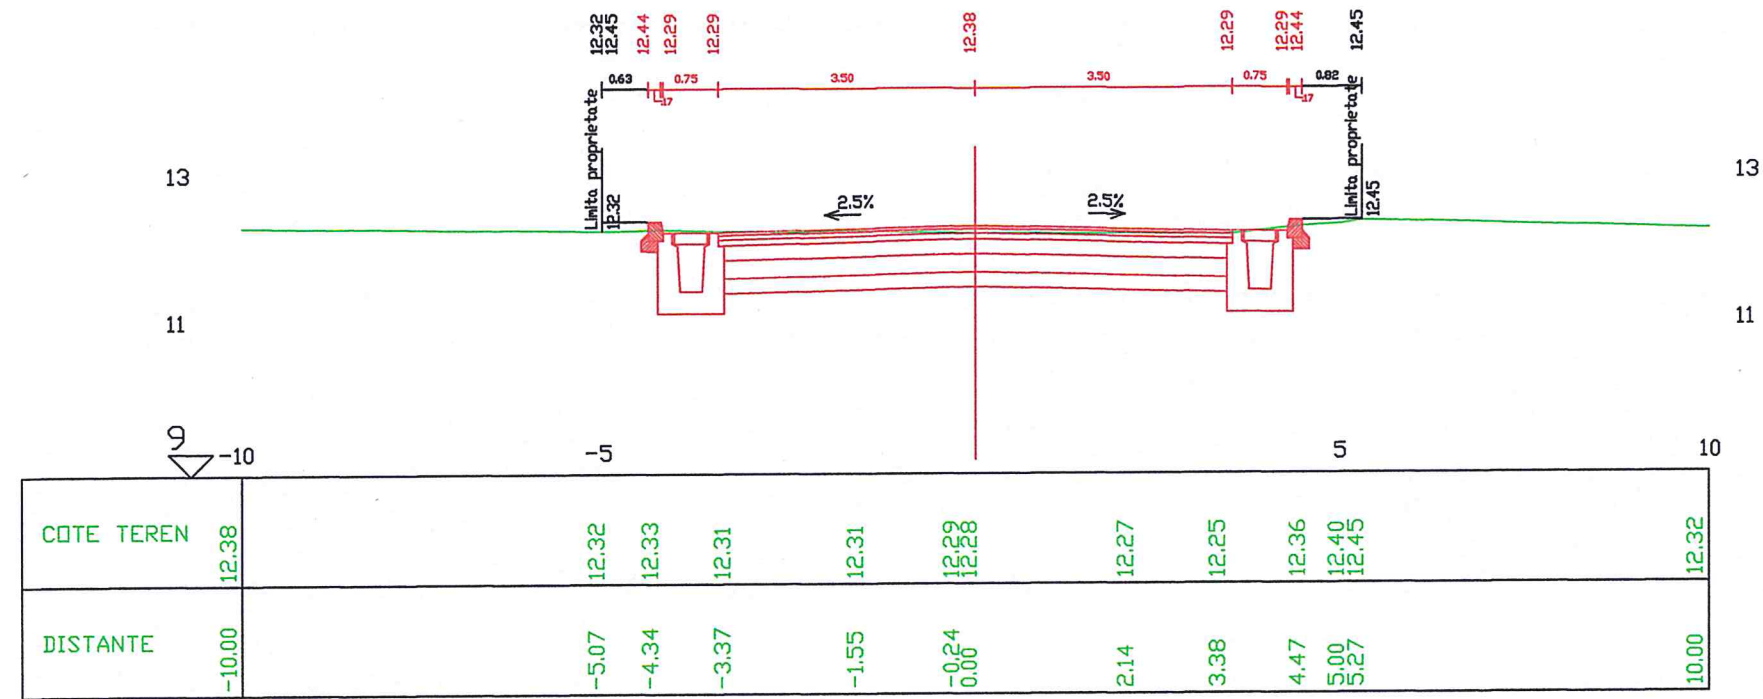


KM 0+100 Pichet 100

DN22H

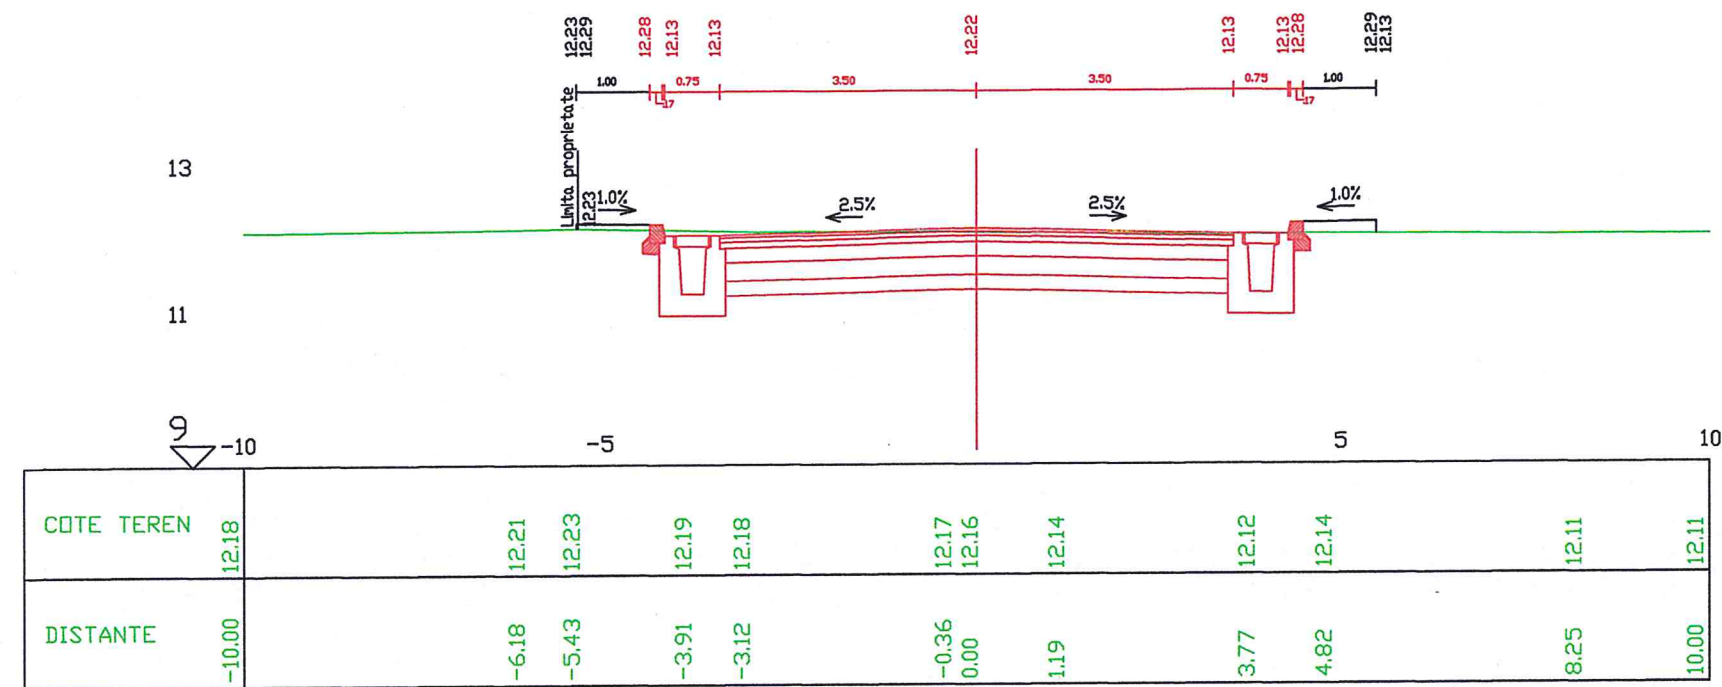


KM 0+080 Pichet 80

DN22H

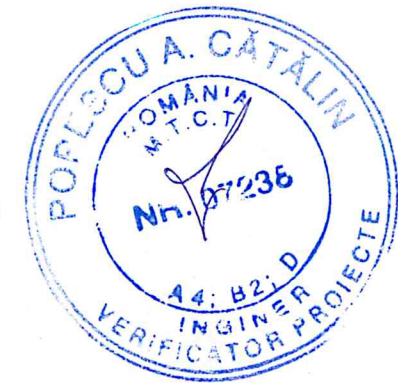


BENEFICIAR / BENEFICIARY: C.N.A.I.R. S.A. - D.R.D.P. CONSTANTA				Indicativ proiect: Contract:84/38220/21.07.2017	
CONSIT S.A. CONSULTING-ENGINEERING-MANAGEMENT		Scara: 1:100	Refacere sistem rutier DN 22H Km 0+000 - Km 1+590, Varianta ocolitoare oras Babadag, Judet Tulcea		Faza: P.T.+D.E. Rev. 00
COLECTIV DE PROIECTARE					
Desenat: ing. Lucian Saia		Data: Iulie 2017	PROFILE TRANSVERSALE CURENTE		Plansa nr.: PTC - 03
Proiectat: ing. Lucian Saia					
Sef proiect: ing. Constantin Flamanzeanu					

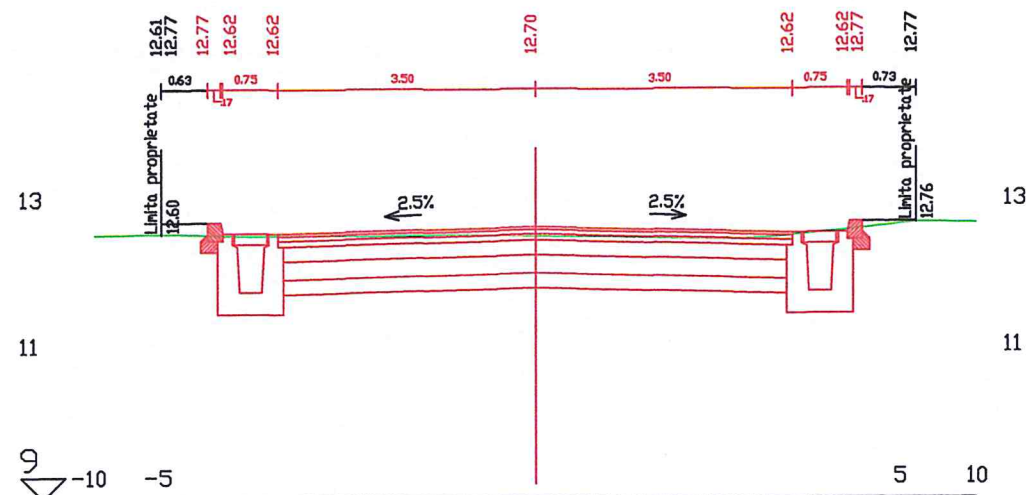

COTE TEREN	12.61	12.58	12.59	12.59	12.53	12.55	12.57	12.76
DISTANTE	-4.91	-3.74	-3.26	-0.18	2.77	3.16	3.42	5.18

KM 0+140 Pichet 140


DN22H

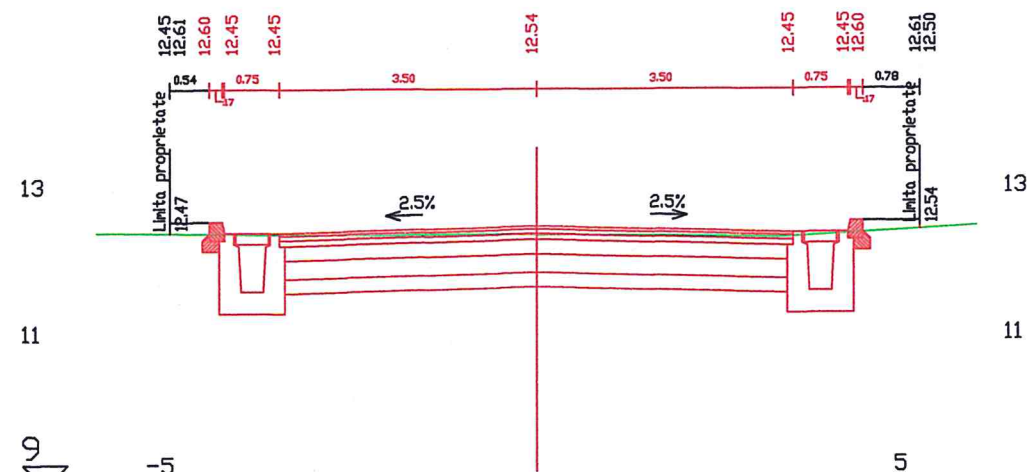

COTE TEREN	DISTANTE
12.47	-6.00
12.44	-4.11
12.43	-3.51
12.43	-1.81
12.43	-0.24
12.43	0.00
12.42	1.86
12.39	3.33
12.45	4.36
12.48	4.99
12.54	6.00

KM 0+120 Pichet 120


DN22H

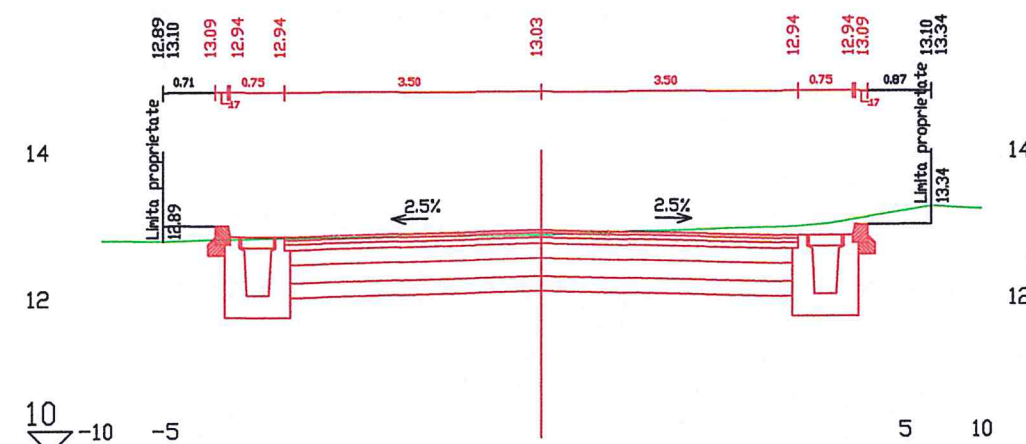

COTE TEREN	12.94	12.89	12.91	12.92	12.95	12.97	13.01	13.06	13.11	13.34
DISTANTE	-10.00	-5.16	-4.67	-3.63	-1.32	0.00	1.23	3.37	3.92	5.32

KM 0+180 Pichet 180

DN22H

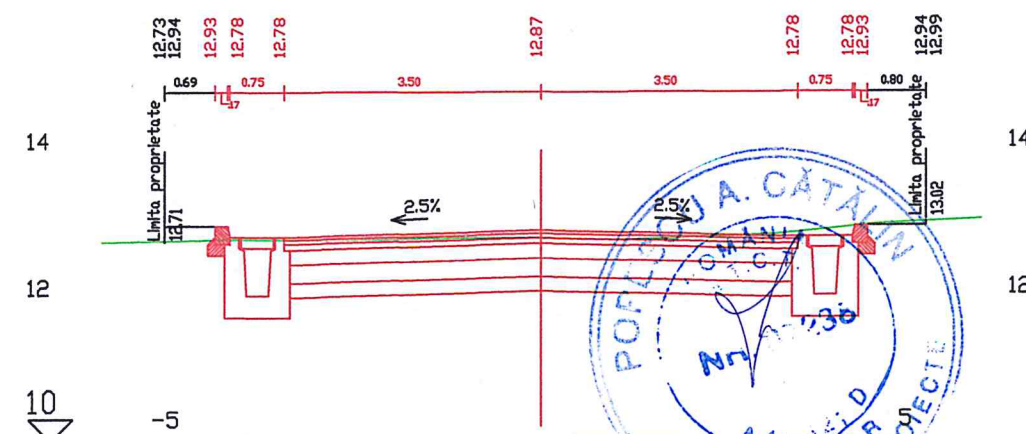


COTE TEREN	12.71	12.75	12.74	12.76	12.76	12.74	12.74	12.80	12.95	13.02
DISTANTE	-6.00	-4.22	-3.74	-1.26	-0.02	1.17	3.21	4.59	6.00	

KM 0+160 Pichet 160


DN22H

BENEFICIAR / BENEFICIARY: C.N.A.I.R. S.A. - D.R.D.P. CONSTANTA				Indicativ proiect: Contract:84/38220/21.07.2017	
CONSIT S.A. CONSULTING-ENGINEERING-MANAGEMENT		Scara: 1:100	Refacere sistem rutier DN 22H Km 0+000 - Km 1+590, Varianta ocolitoare oras Babadag, Judet Tulcea		Faza: P.T.+D.E. Rev. 00
COLECTIV DE PROIECTARE					
Desenat: ing. Lucian Saia		Data: Iulie 2017	PROFILE TRANSVERSALE CURENTE		Plansa nr.: PTC - 04
Proiectat: ing. Lucian Saia					
Sef proiect: ing. Constantin Flamanzeanu					

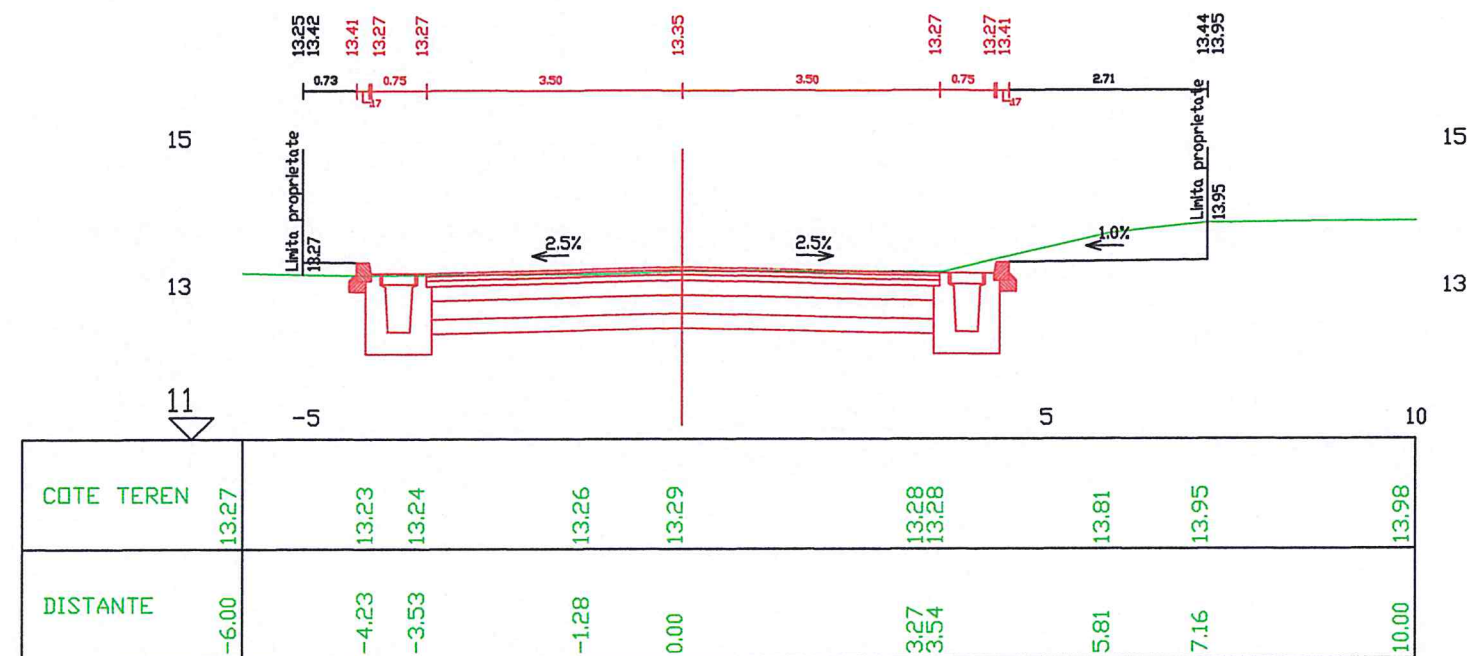


KM 0+220 Pichet 220

DN22H

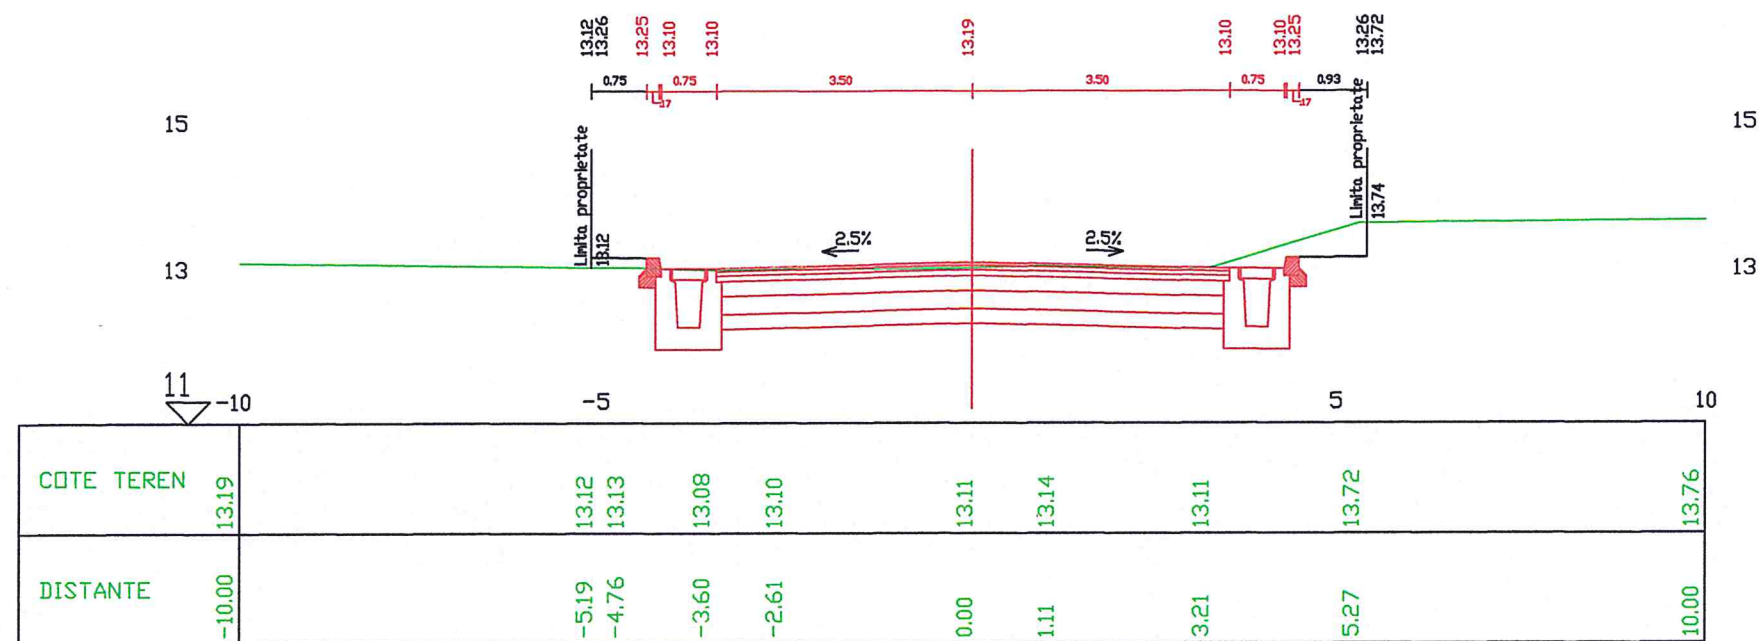


KM 0+200 Pichet 200

DN22H

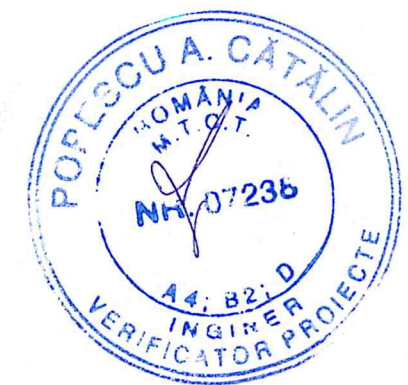


BENEFICIAR / BENEFICIARY: C.N.A.I.R. S.A. - D.R.D.P. CONSTANTA				Indicativ proiect: Contract:84/38220/21.07.2017	
CONSIT S.A. CONSULTING-ENGINEERING-MANAGEMENT		Scara: 1:100	Refacere sistem rutier DN 22H Km 0+000 - Km 1+590, Varianta ocolitoare oras Babadag, Judet Tulcea		Faza: P.T.+D.E. Rev. 00
COLECTIV DE PROIECTARE					
Desenat: ing. Lucian Saia		Data: Iulie 2017	PROFILE TRANSVERSALE CURENTE		Plansa nr.: PTC - 05
Proiectat: ing. Lucian Saia					
Sef proiect: ing. Constantin Flamanzeanu					

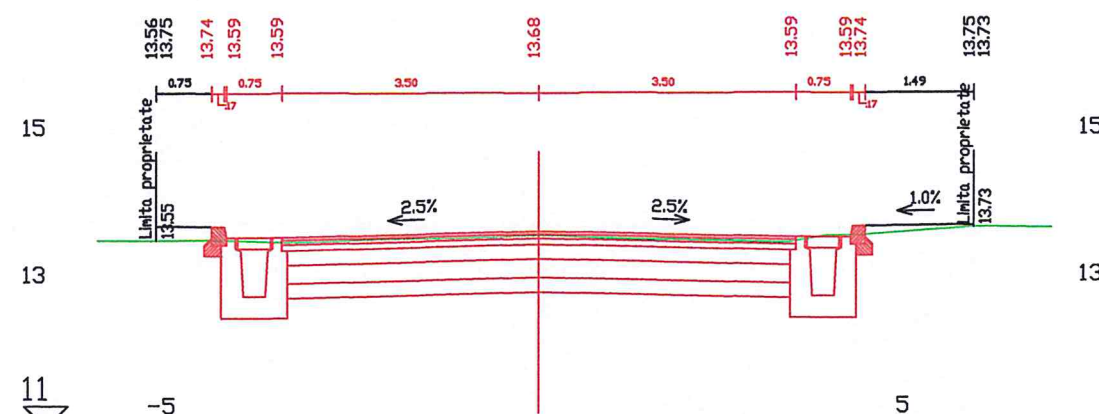

COTE TEREN	13.55	13.56	13.53	13.57	13.61	13.57	13.52	13.61	13.61	13.69	13.73
DISTANTE	-6.00	-4.55	-3.56	-2.09	0.00	1.28	3.38	3.93	4.31	5.27	5.93

KM 0+260 Pichet 260


DN22H

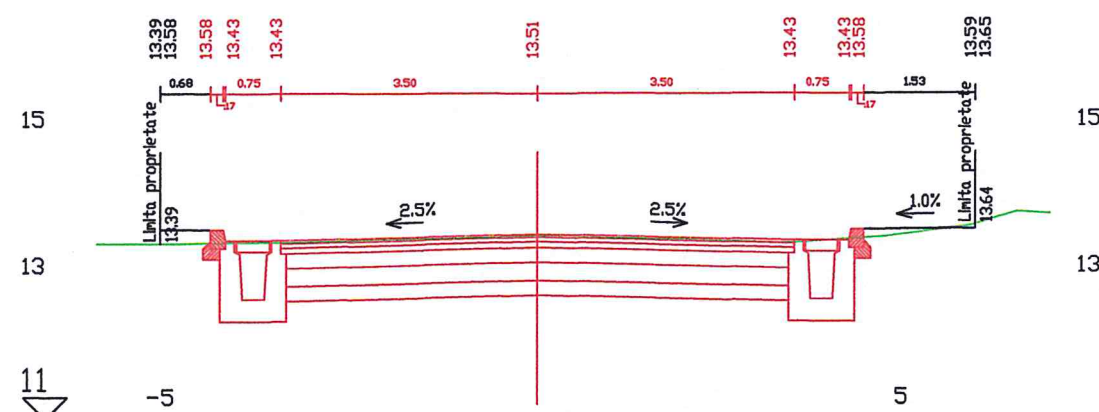

COTE TEREN	13.39	13.40	13.41	13.50	13.50	13.39	13.48	13.64	13.82
DISTANTE	-5.13	-4.21	-3.40	0.00	0.37	3.33	4.76	5.94	6.55

KM 0+240 Pichet 240


DN22H

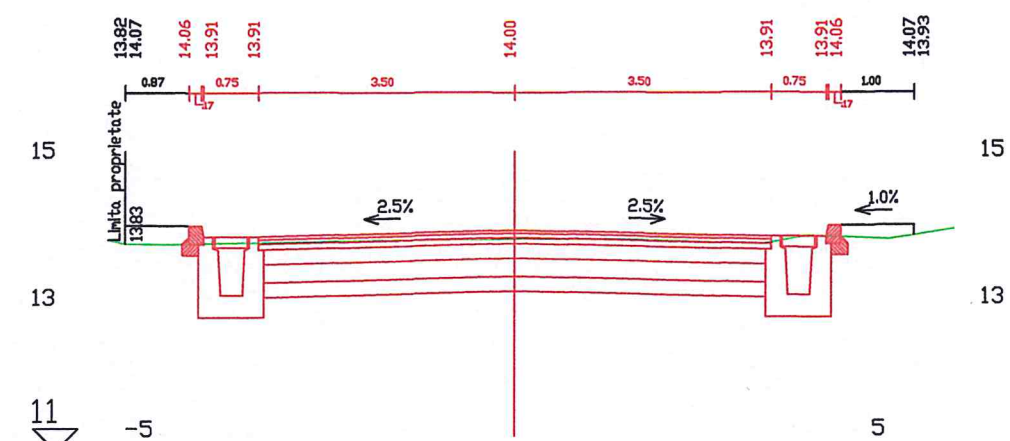

COTE TEREN	13.88	13.81	13.83	13.88	13.88	13.88	13.87	13.81	13.92	13.88
DISTANTE	-5.56	-5.32	-4.64	-3.80	-0.88	0.00	1.69	3.36	3.97	5.10

KM 0+300 Pichet 300

DN22H

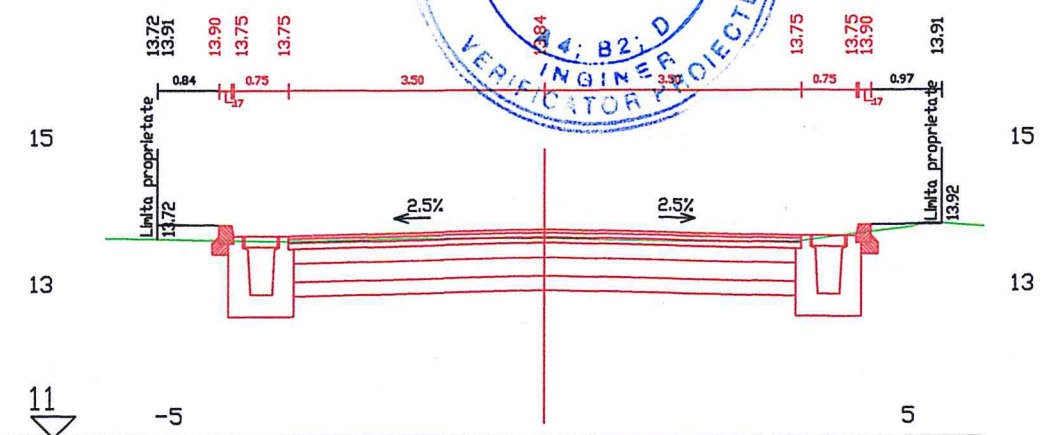


COTE TEREN	13.72	13.69	13.68	13.71	13.72	13.68	13.66	13.87	13.87
DISTANTE	-5.29	-4.50	-3.67	-1.88	-0.14	1.61	3.35	5.02	6.01

KM 0+280 Pichet 280


DN22H

BENEFICIAR / BENEFICIARY: C.N.A.I.R. S.A. - D.R.D.P. CONSTANTA				Indicativ proiect: Contract:84/38220/21.07.2017	
CONSIT S.A. CONSULTING-ENGINEERING-MANAGEMENT		Scara: 1:100	Refacere sistem rutier DN 22H Km 0+000 - Km 1+590, Varianta ocolitoare oras Babadag, Judet Tulcea		Faza: P.T.+D.E. Rev. 00
COLECTIV DE PROIECTARE		Data: Iulie 2017	PROFILE TRANSVERSALE CURENTE		Plansa nr.: PTC - 06
Desenat: ing. Lucian Saia					
Proiectat: ing. Lucian Saia					
Sef proiect: ing. Constantin Flamanzeanu					

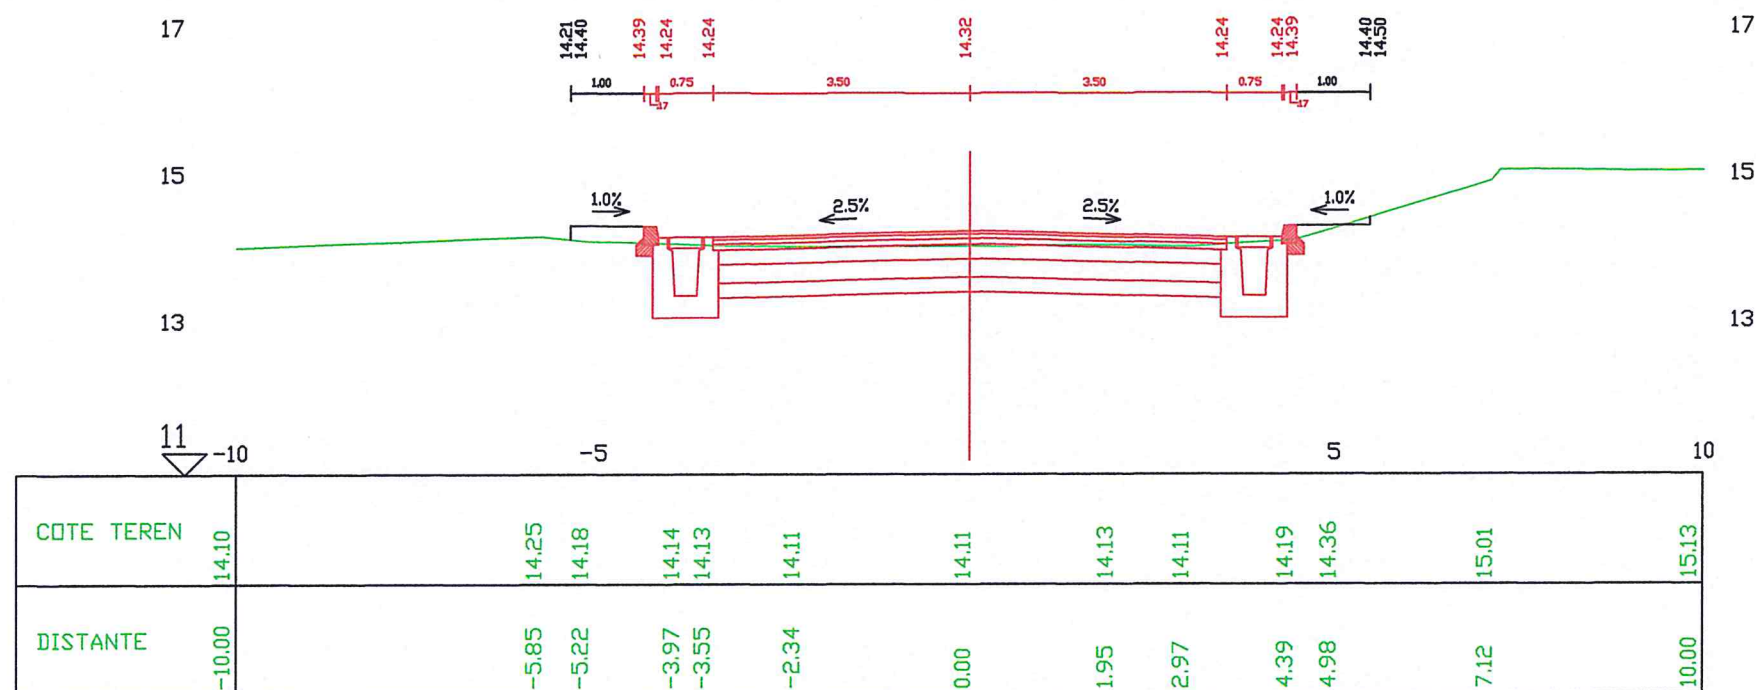


KM 0+340 Pichet 340

DN22H

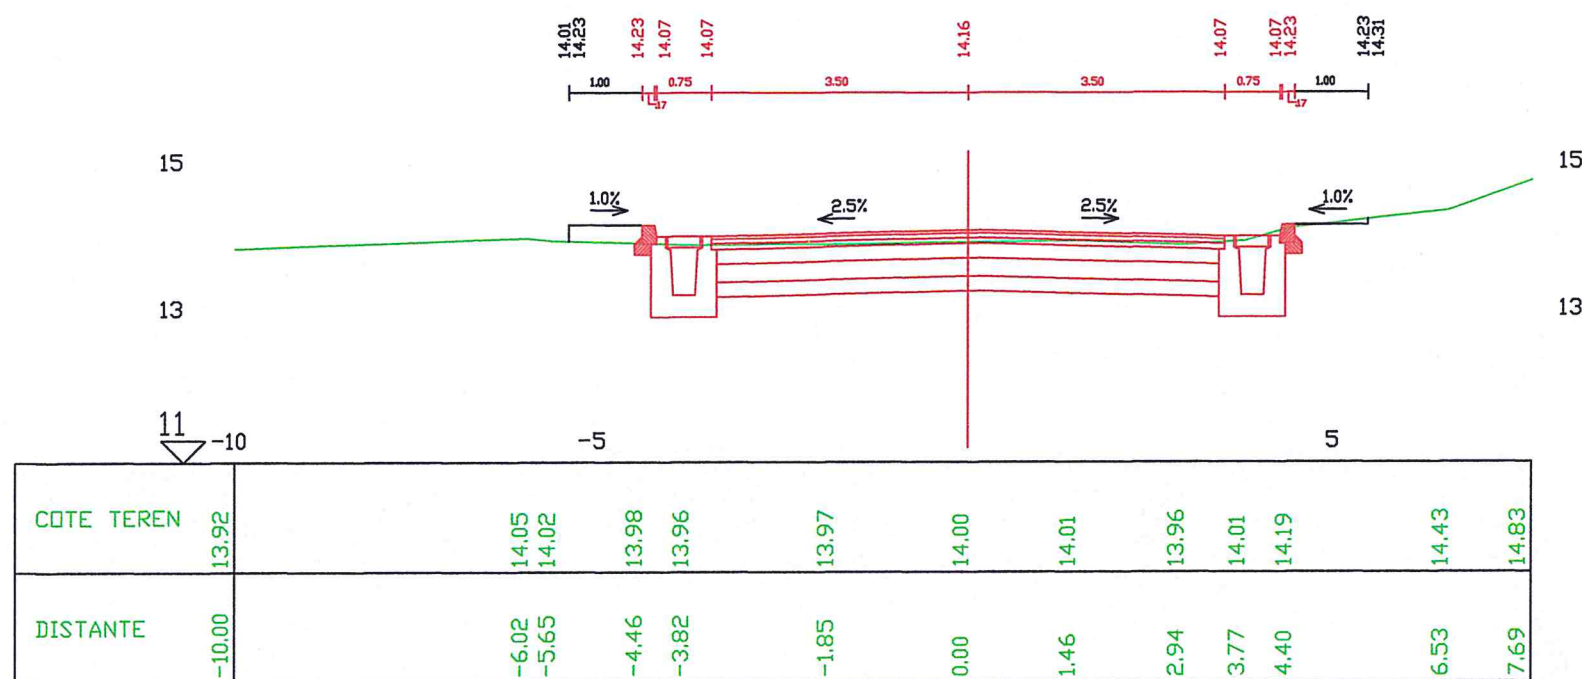


KM 0+320 Pichet 320

DN22H

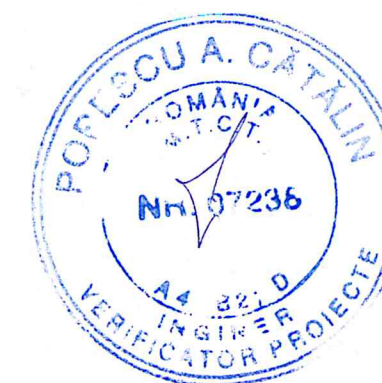


BENEFICIAR / BENEFICIARY: C.N.A.I.R. S.A. - D.R.D.P. CONSTANTA				Indicativ proiect: Contract:84/38220/21.07.2017	
CONSIT S.A. CONSULTING-ENGINEERING-MANAGEMENT		Scara: 1:100	Refacere sistem rutier DN 22H Km 0+000 - Km 1+590, Varianta ocolitoare oras Babadag, Judet Tulcea		Faza: P.T.+D.E. Rev. 00
COLECTIV DE PROIECTARE					
Desenat:	ing. Lucian Saia				Plansa nr.:
Proiectat:	ing. Lucian Saia				PTC - 07
Sef proiect:	ing. Constantin Flamanzeanu				
		Data: Iulie 2017	PROFILE TRANSVERSALE CURENTE		

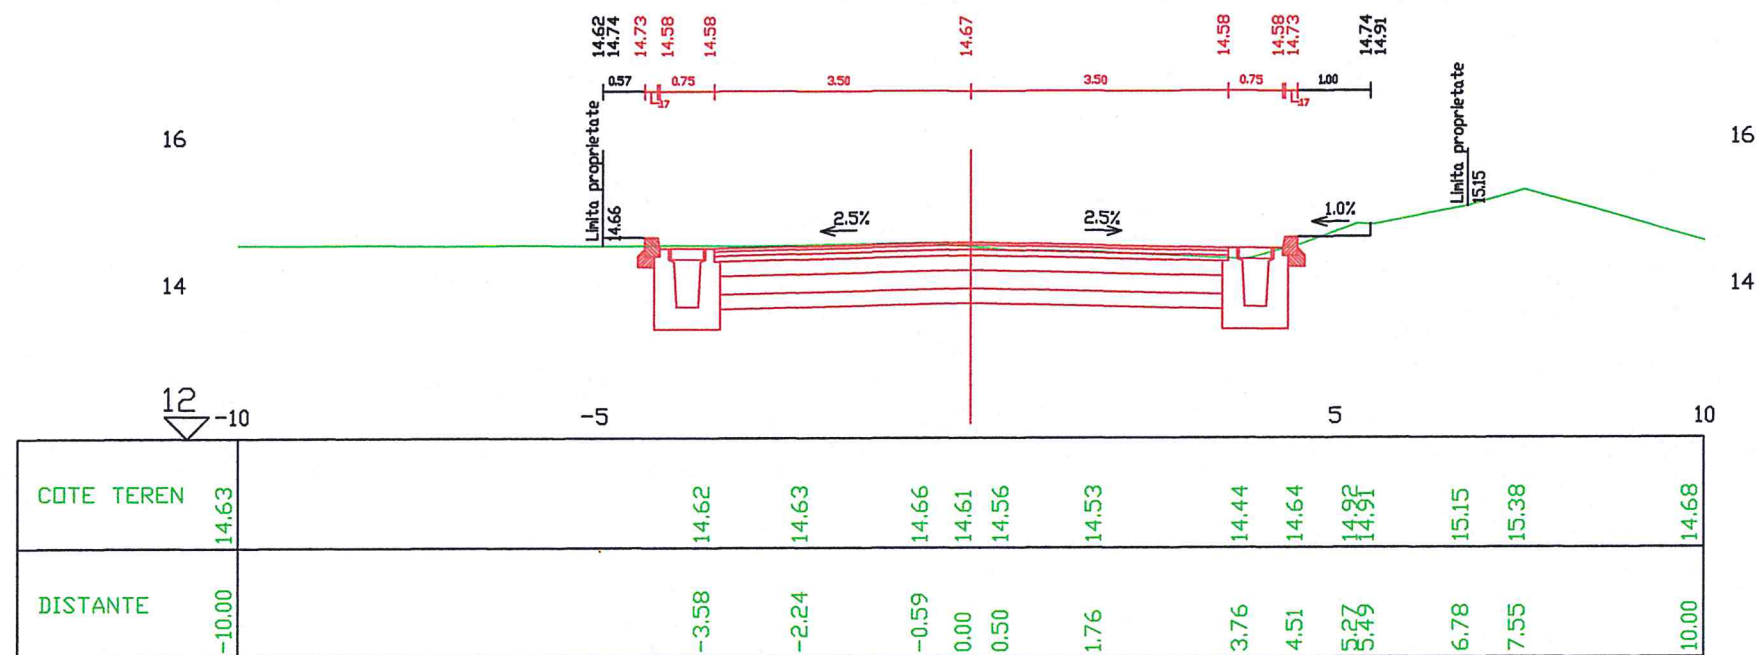

KM 0+380 Pichet 380

DN22H

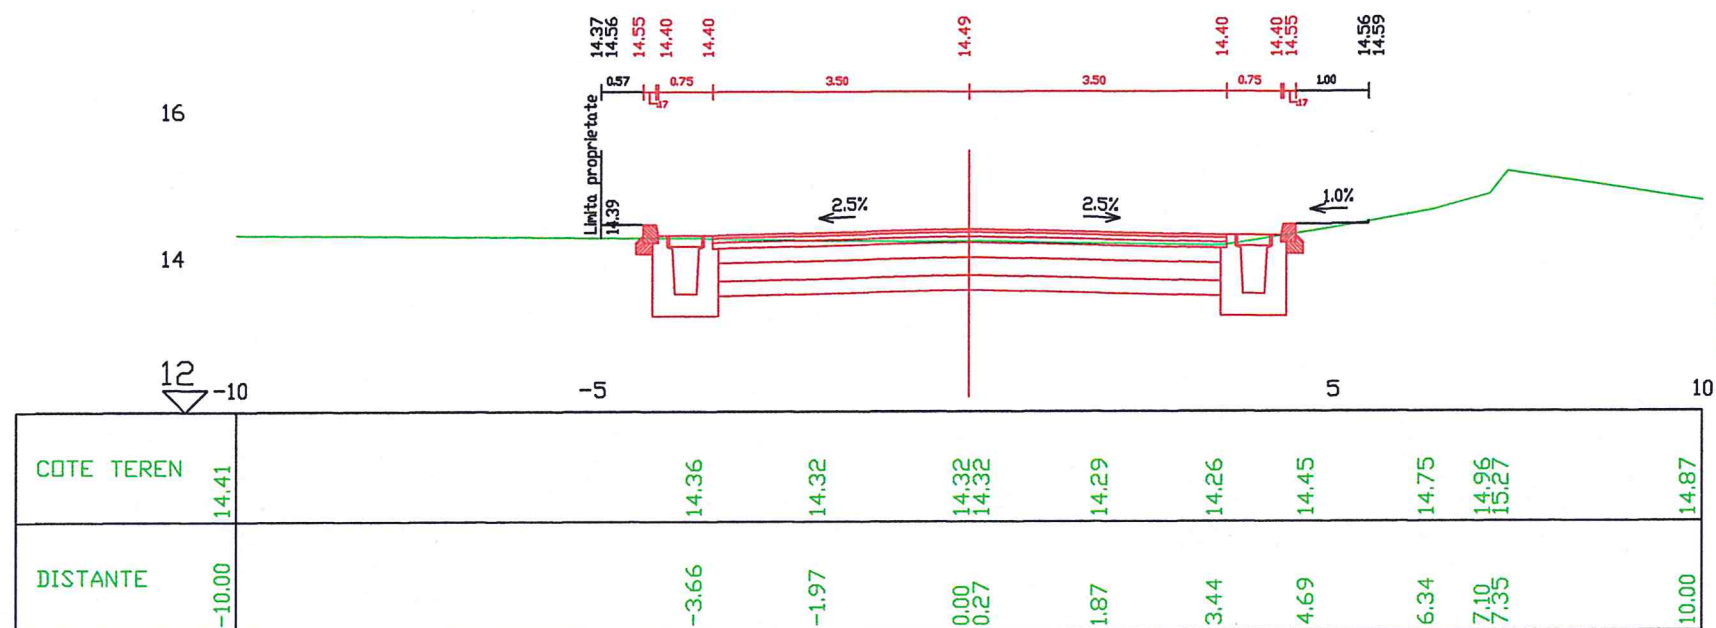


KM 0+360 Pichet 360

DN22H




BENEFICIAR / BENEFICIARY: C.N.A.I.R. S.A. - D.R.D.P. CONSTANTA			Indicativ proiect: Contract:84/38220/21.07.2017	
CONSIT S.A. CONSULTING-ENGINEERING-MANAGEMENT		Scara: 1:100	Refacere sistem rutier DN 22H Km 0+000 - Km 1+590, Varianta ocolitoare oras Babadag, Judet Tulcea	Faza: P.T.+D.E. Rev. 00
COLECTIV DE PROIECTARE		Data: Iulie 2017	PROFILE TRANSVERSALE CURENTE	Plansa nr.: PTC - 08
Desenat:	ing. Lucian Saia			
Proiectat:	ing. Lucian Saia			
Sef proiect:	ing. Constantin Flamanzeanu			

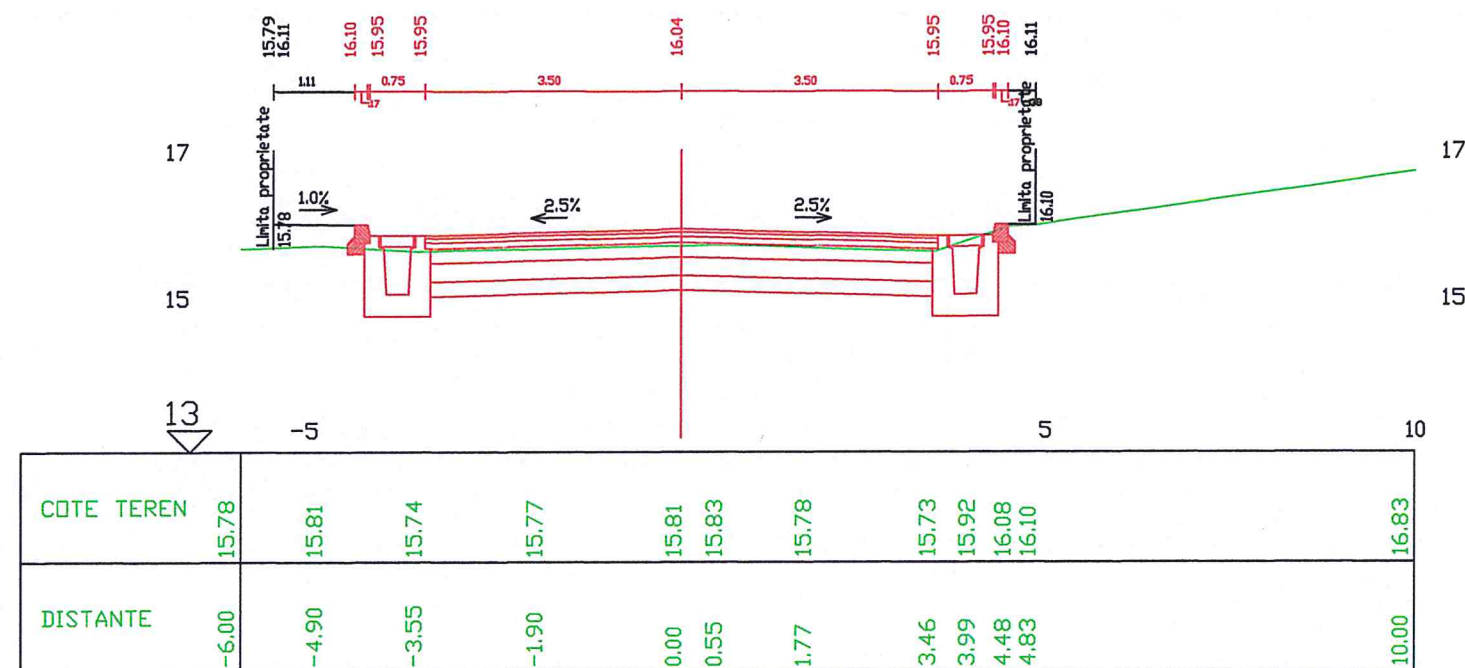


KM 0+460 Pichet 460

DN22H

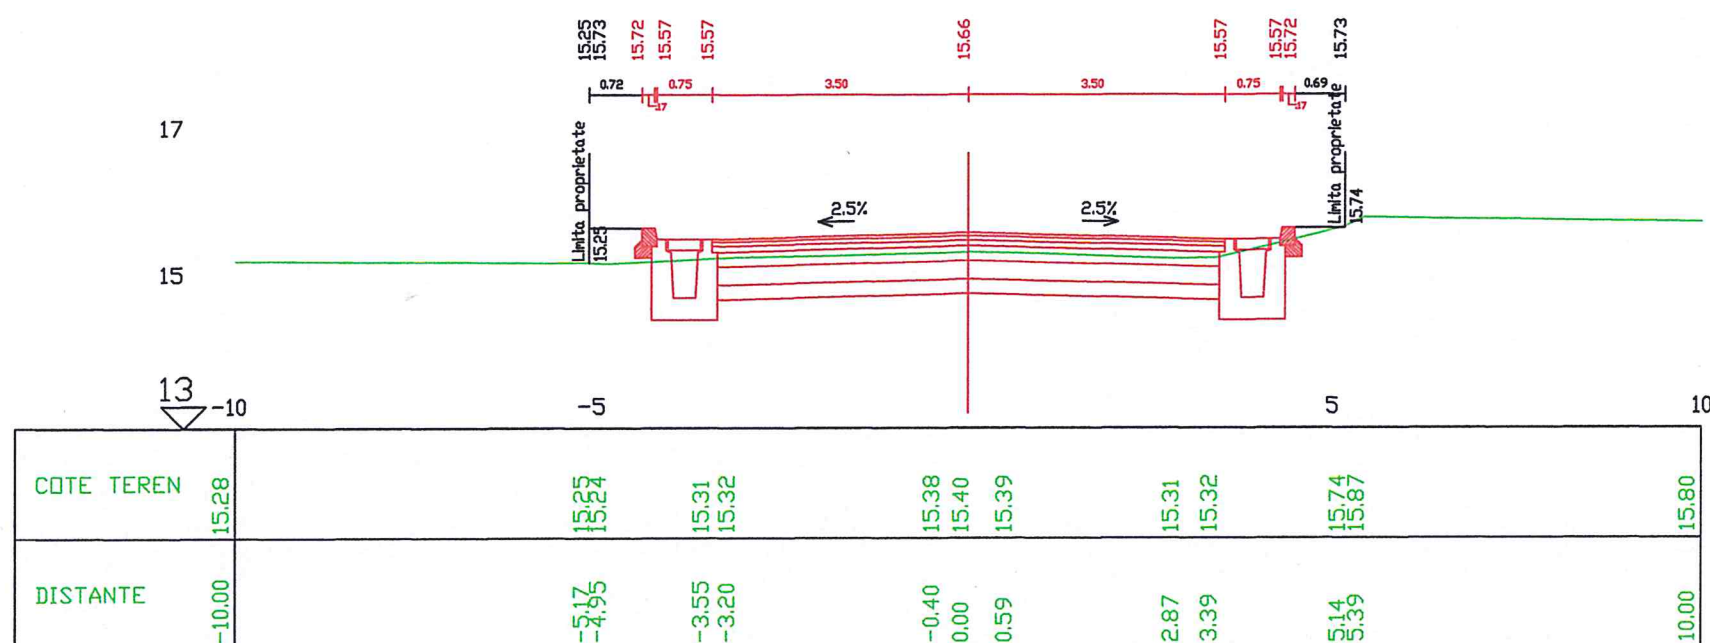

KM 0+440 Pichet 440


DN22H

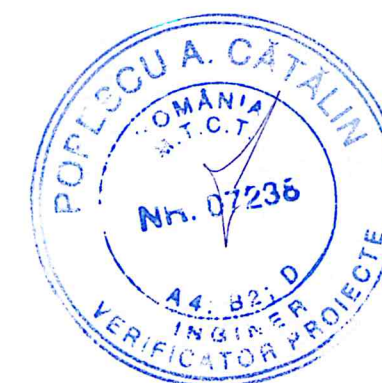

BENEFICIAR / BENEFICIARY: C.N.A.I.R. S.A. - D.R.D.P. CONSTANTA			Indicativ proiect: Contract:84/38220/21.07.2017	
CONSIT S.A. CONSULTING-ENGINEERING-MANAGEMENT			Scara: 1:100	Refacere sistem rutier DN 22H Km 0+000 - Km 1+590, Varianta ocolitoare oras Babadag, Judet Tulcea
COLECTIV DE PROIECTARE			Data: Iulie 2017	Faza: P.T.+D.E. Rev. 00
Desenat: ing. Lucian Saia				Plansa nr.:
Proiectat: ing. Lucian Saia				PTC - 10
Sef proiect: ing. Constantin Flamanzeanu				




BENEFICIAR / BENEFICIARY: C.N.A.I.R. S.A. - D.R.D.P. CONSTANTA		Indicativ proiect: Contract:84/38220/21.07.2017	
CONSIT S.A. CONSULTING-ENGINEERING-MANAGEMENT COLECTIV DE PROIECTARE		Scara: 1:100	Refacere sistem rutier DN 22H Km 0+000 - Km 1+590, Varianta ocolitoare oras Babadag, Judet Tulcea
Desenat:	ing. Lucian Saia	Data: Iulie 2017	Faza: P.T.+D.E. Rev. 00 Planșa nr.: PTC - 11
Proiectat:	ing. Lucian Saia		
Sef proiect:	ina. Constantin Flamanzeanu		

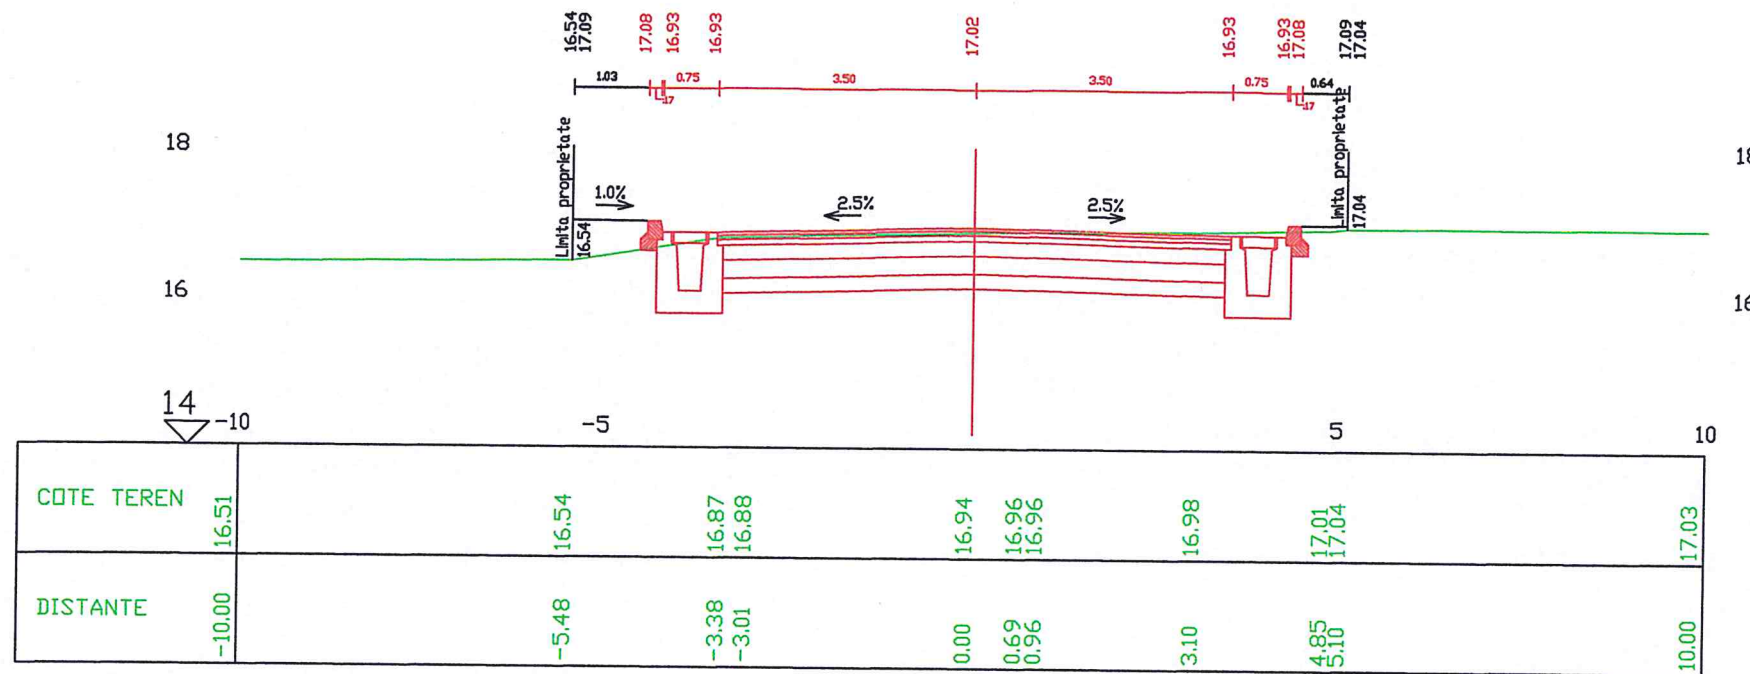


KM 0+540 Pichet 540

DN22H

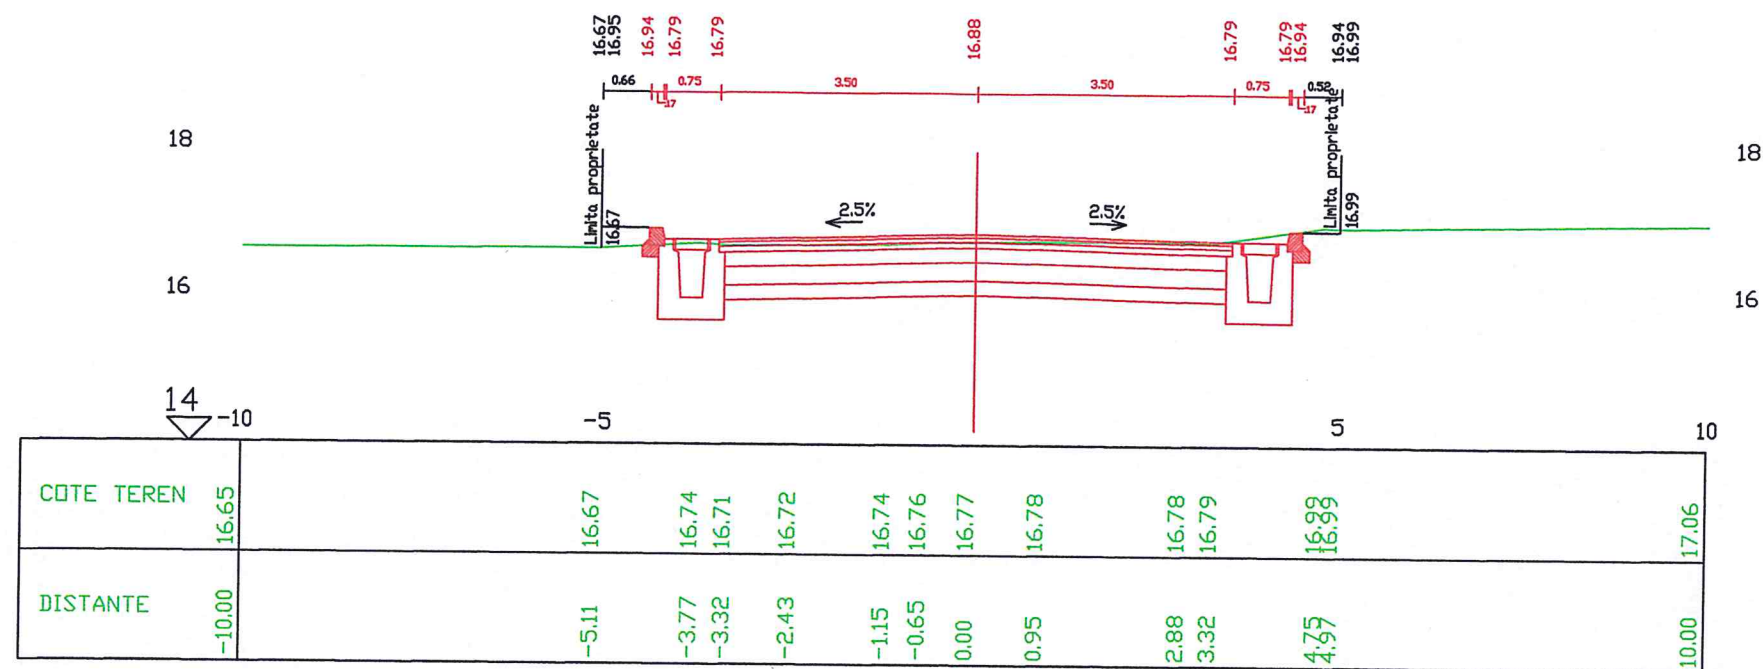

KM 0+520 Pichet 520

DN22H

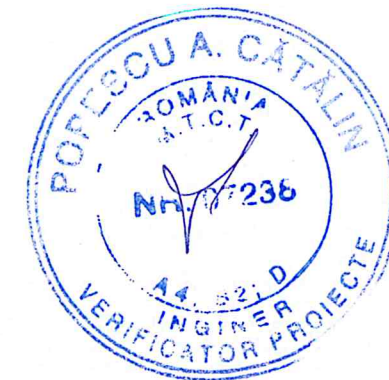

BENEFICIAR / BENEFICIARY: C.N.A.I.R. S.A. - D.R.D.P. CONSTANTA			Indicativ proiect: Contract:84/38220/21.07.2017	
CONSIT S.A. CONSULTING-ENGINEERING-MANAGEMENT COLECTIV DE PROIECTARE			Scara: 1:100	Refacere sistem rutier DN 22H Km 0+000 - Km 1+590, Varianta ocolitoare oras Babadag, Judet Tulcea
Desenat: ing. Lucian Saia			Data: Iulie 2017	Faza: P.T.+D.E. Rev. 00
Proiectat: ing. Lucian Saia				Plansa nr.:
Sef proiect: ing. Constantin Flamanzeanu				PTC - 12