



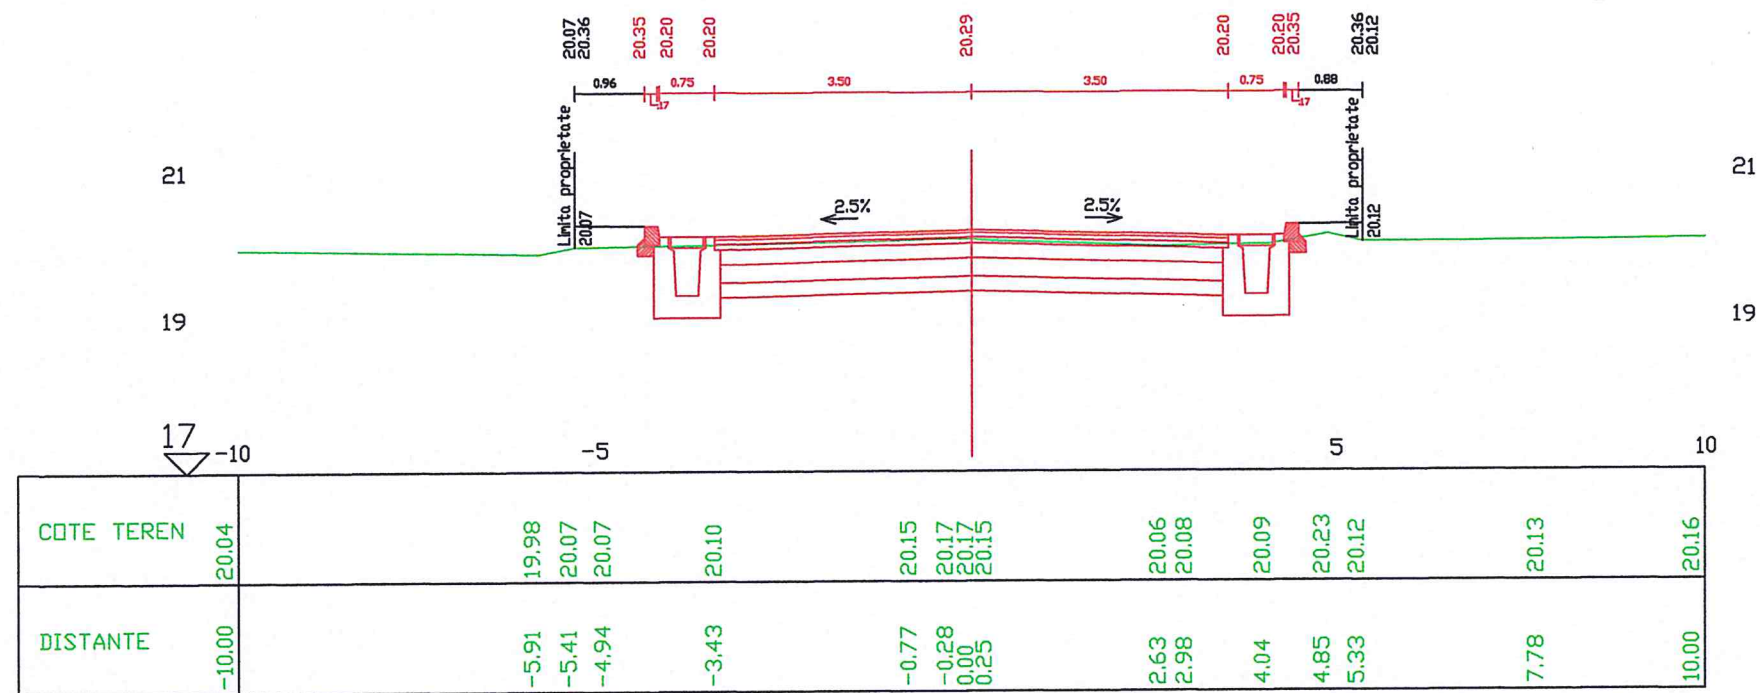


KM 1+100 Pichet 1100

DN22H

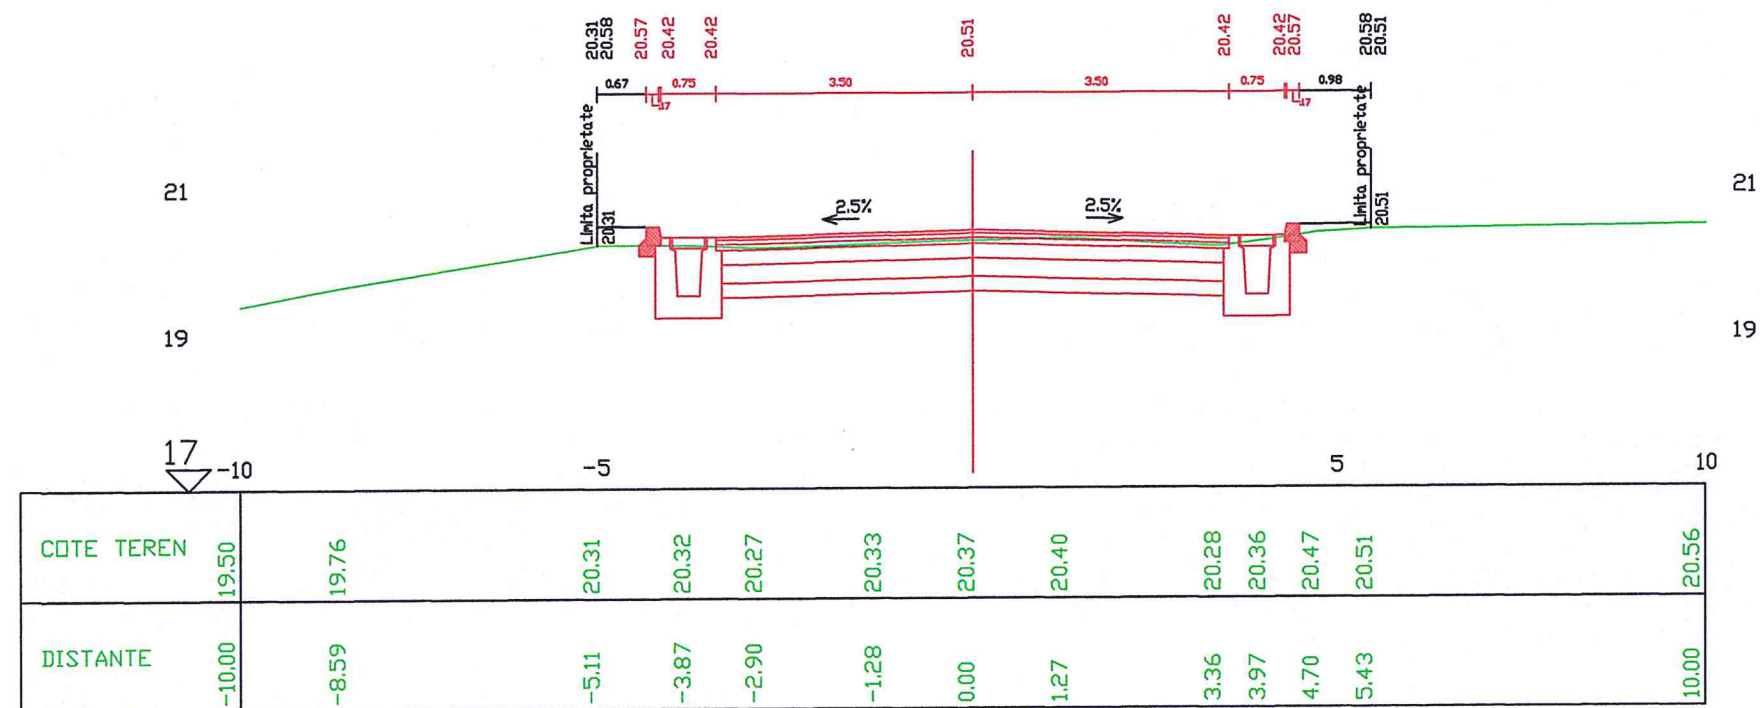


KM 1+080 Pichet 1080

DN22H

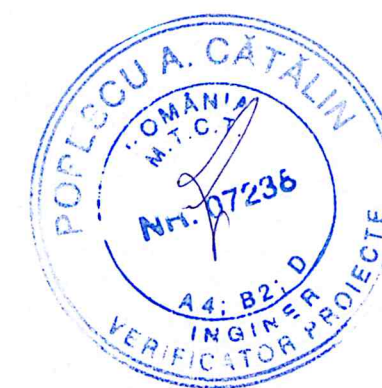


BENEFICIAR / BENEFICIARY: C.N.A.I.R. S.A. - D.R.D.P. CONSTANTA			Indicativ proiect: Contract:84/38220/21.07.2017	
CONSIT S.A. CONSULTING-ENGINEERING-MANAGEMENT		Scara: 1:100	Refacere sistem rutier DN 22H Km 0+000 - Km 1+590, Varianta ocolitoare oras Babadag, Judet Tulcea	Faza: P.T.+D.E. Rev. 00
COLECTIV DE PROIECTARE		Data: Iulie 2017	PROFILE TRANSVERSALE CURENTE	
Desenat: ing. Lucian Saia				
Proiectat: ing. Lucian Saia				
Sef proiect: ing. Constantin Flamanzeanu				
			Plansa nr.: PTC - 25	

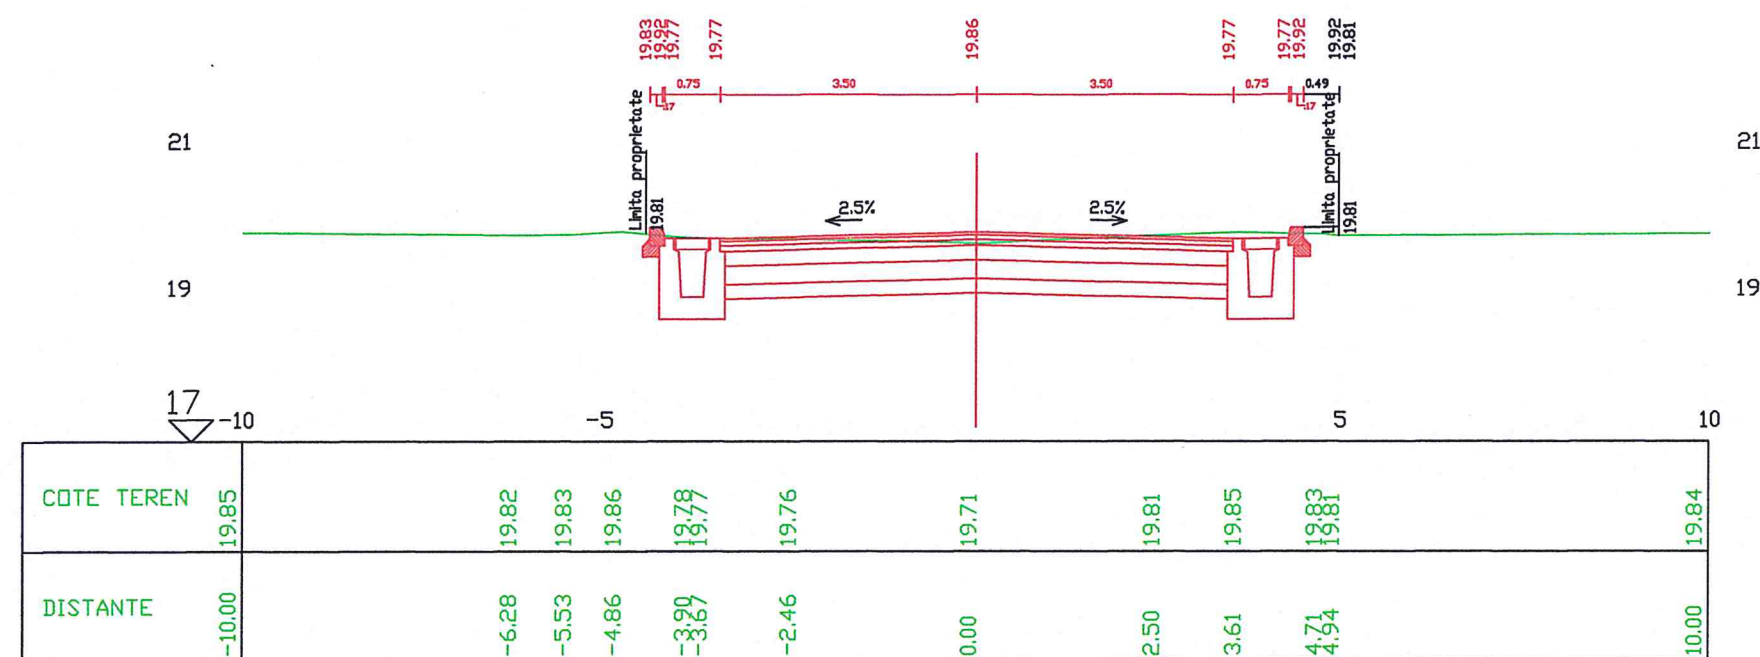


KM 1+140 Pichet 1140

DN22H

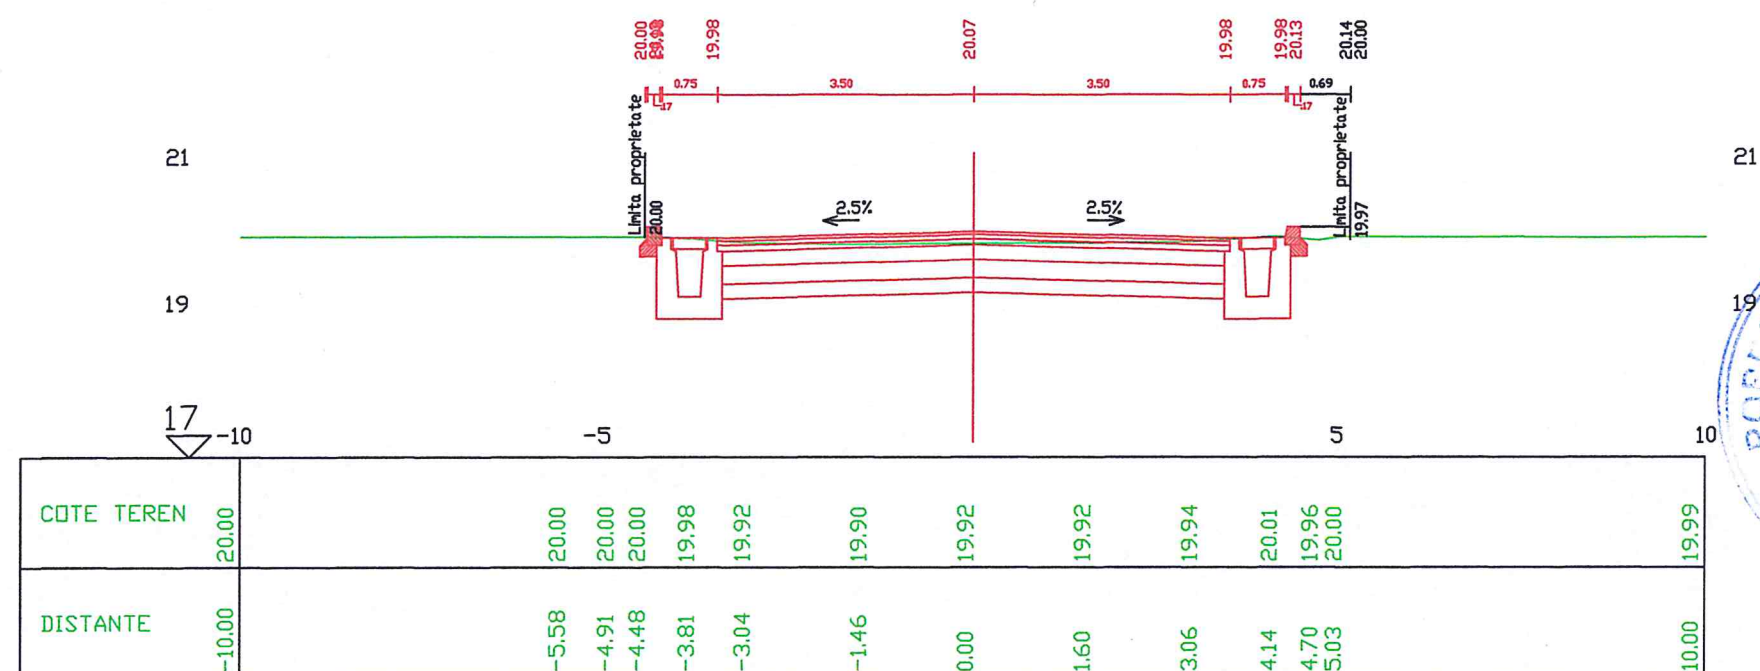


KM 1+120 Pichet 1120

DN22H

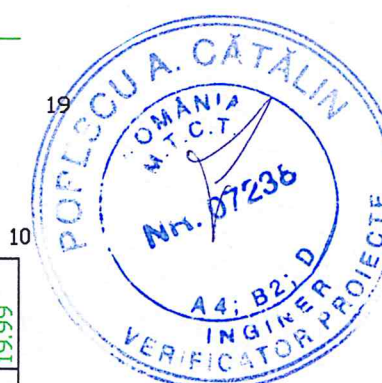


BENEFICIAR / BENEFICIARY: C.N.A.I.R. S.A. - D.R.D.P. CONSTANTA			Indicativ proiect: Contract:84/38220/21.07.2017	
CONSIT S.A. CONSULTING-ENGINEERING-MANAGEMENT		Scara: 1:100	Refacere sistem rutier DN 22H Km 0+000 - Km 1+590, Varianta ocolitoare oras Babadag, Judet Tulcea	Faza: P.T.+D.E. Rev. 00
COLECTIV DE PROIECTARE		Data: Iulie 2017	PROFILE TRANSVERSALE CURENTE	
Desenat: ing. Lucian Saia			Plansa nr.: PTC - 26	
Proiectat: ing. Lucian Saia				
Sef proiect: ing. Constantin Flamanzeanu				

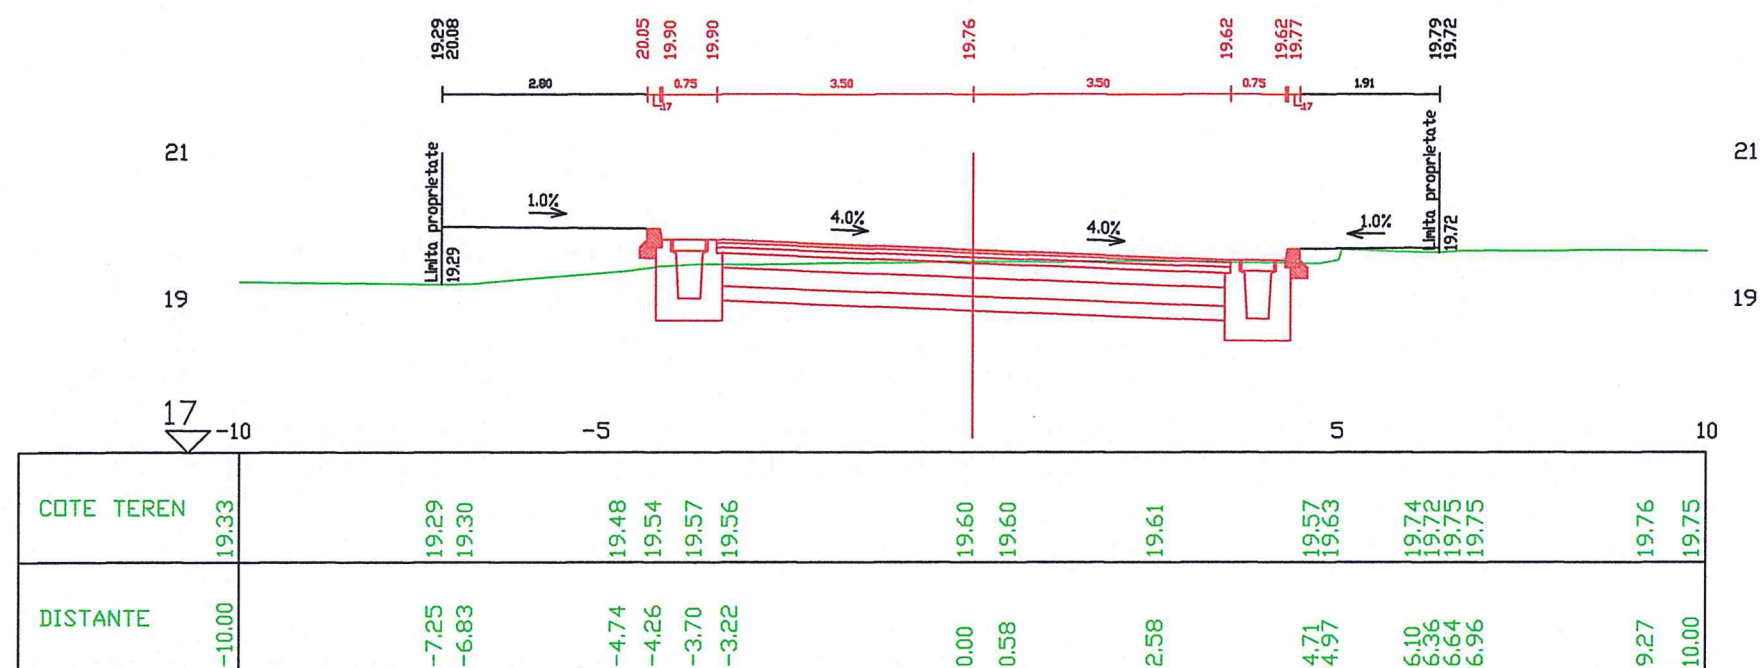

KM 1+180 Pichet 1180

DN22H

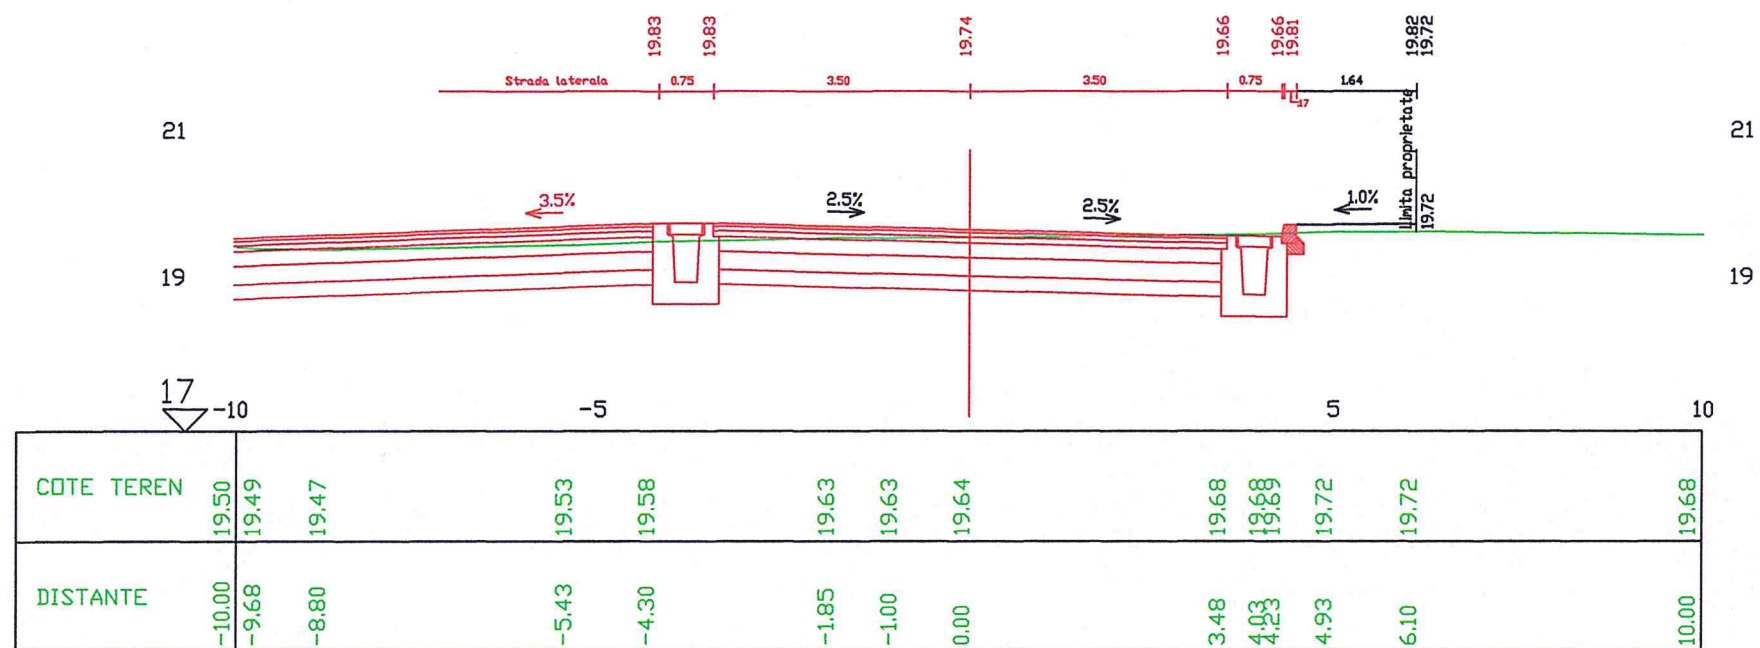


KM 1+160 Pichet 1160

DN22H




BENEFICIAR / BENEFICIARY: C.N.A.I.R. S.A. - D.R.D.P. CONSTANTA		Indicativ proiect: Contract:84/38220/21.07.2017	
CONSIT S.A. CONSULTING-ENGINEERING-MANAGEMENT		Scara: 1:100	Refacere sistem rutier DN 22H Km 0+000 - Km 1+590, Varianta ocolitoare oras Babadag, Judet Tulcea
COLECTIV DE PROIECTARE		Data: Iulie 2017	Faza: P.T.+D.E. Rev. 00
Desenat: ing. Lucian Saia			Plansa nr.: PTC - 27
Proiectat: ing. Lucian Saia			
Sef proiect: ing. Constantin Flamanzeanu			

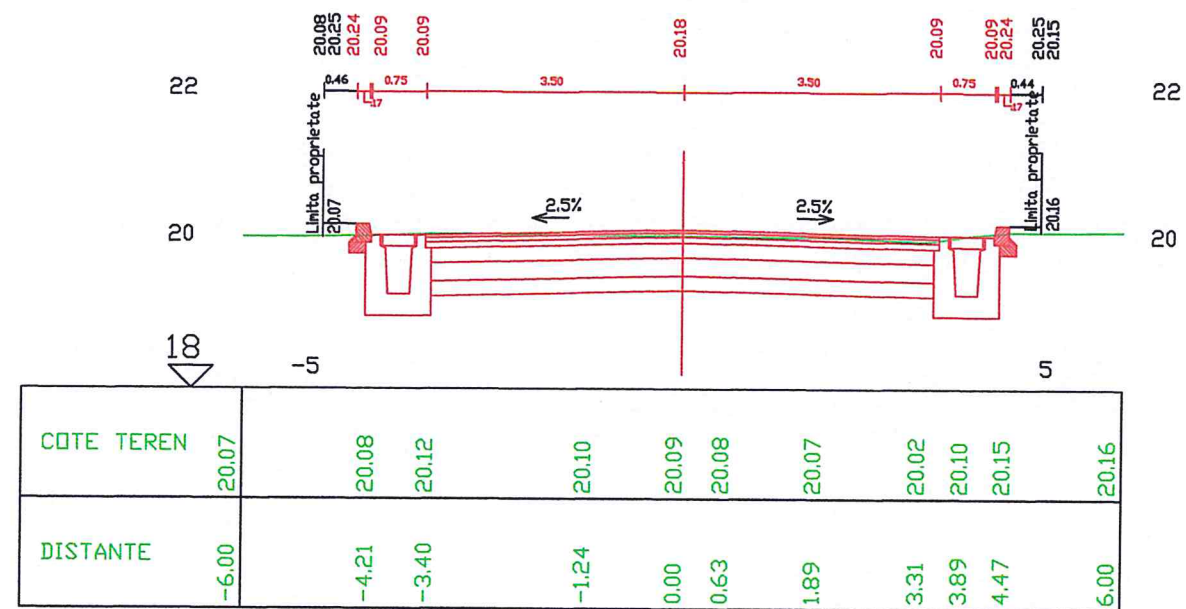


KM 1+220 Pichet 1220

DN22H

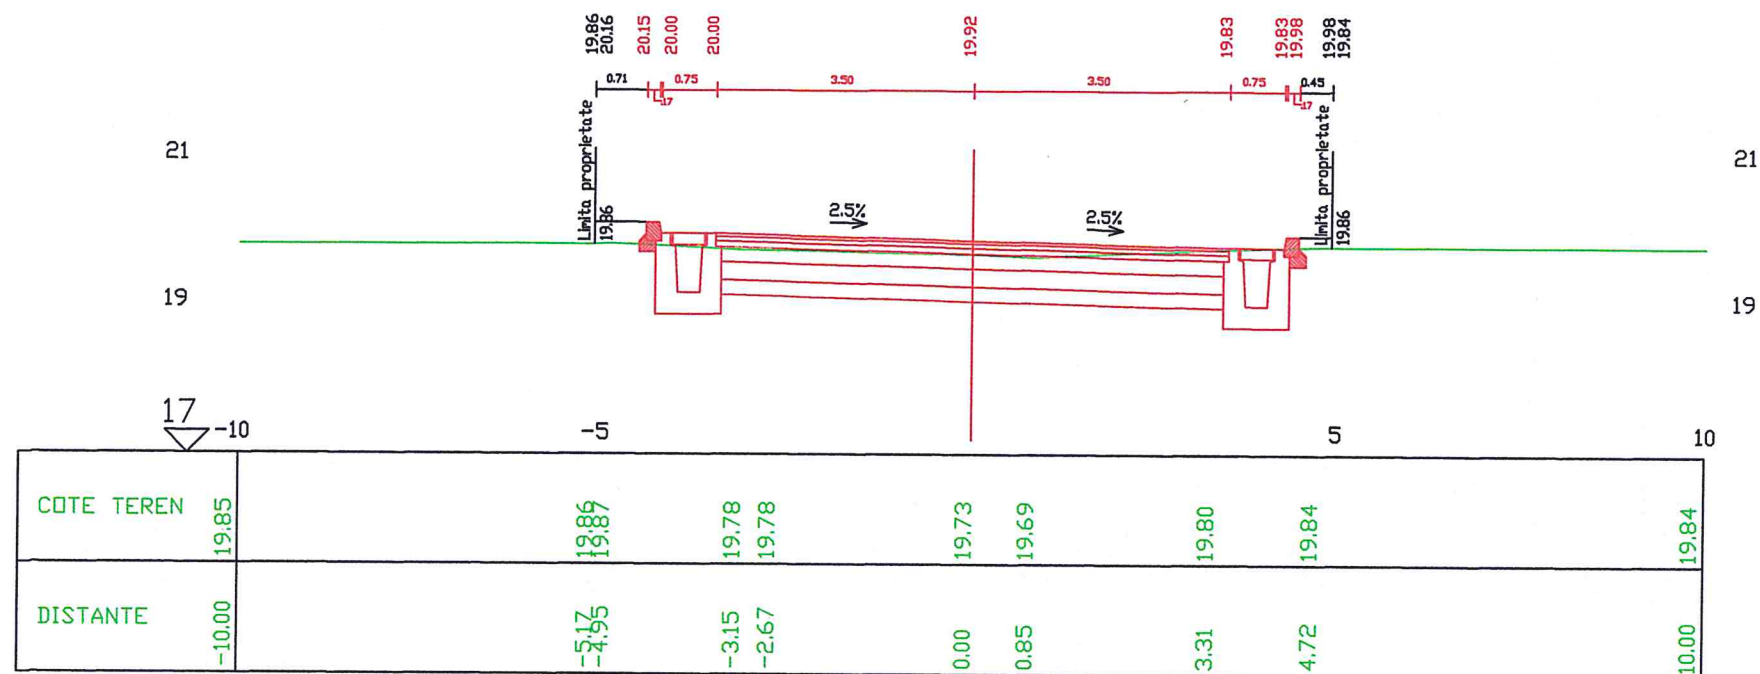


KM 1+200 Pichet 1200

DN22H

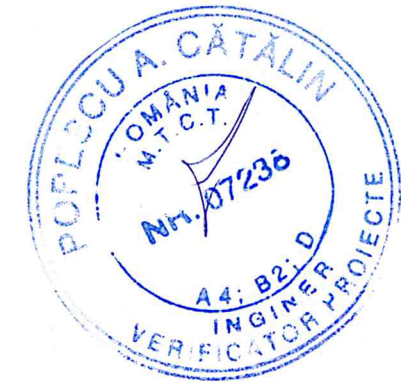


BENEFICIAR / BENEFICIARY: C.N.A.I.R. S.A. - D.R.D.P. CONSTANTA		Indicativ proiect: Contract:84/38220/21.07.2017	
CONSIT S.A. CONSULTING-ENGINEERING-MANAGEMENT COLECTIV DE PROIECTARE		Scara: 1:100	Refacere sistem rutier DN 22H Km 0+000 - Km 1+590, Varianta ocolitoare oras Babadag, Judet Tulcea
Desenat: ing. Lucian Saia		Data: Iulie 2017	Faza: P.T.+D.E. Rev. 00
Proiectat: ing. Lucian Saia			Plansa nr.:
Sef proiect: ing. Constantin Flamanzeanu			PTC - 28

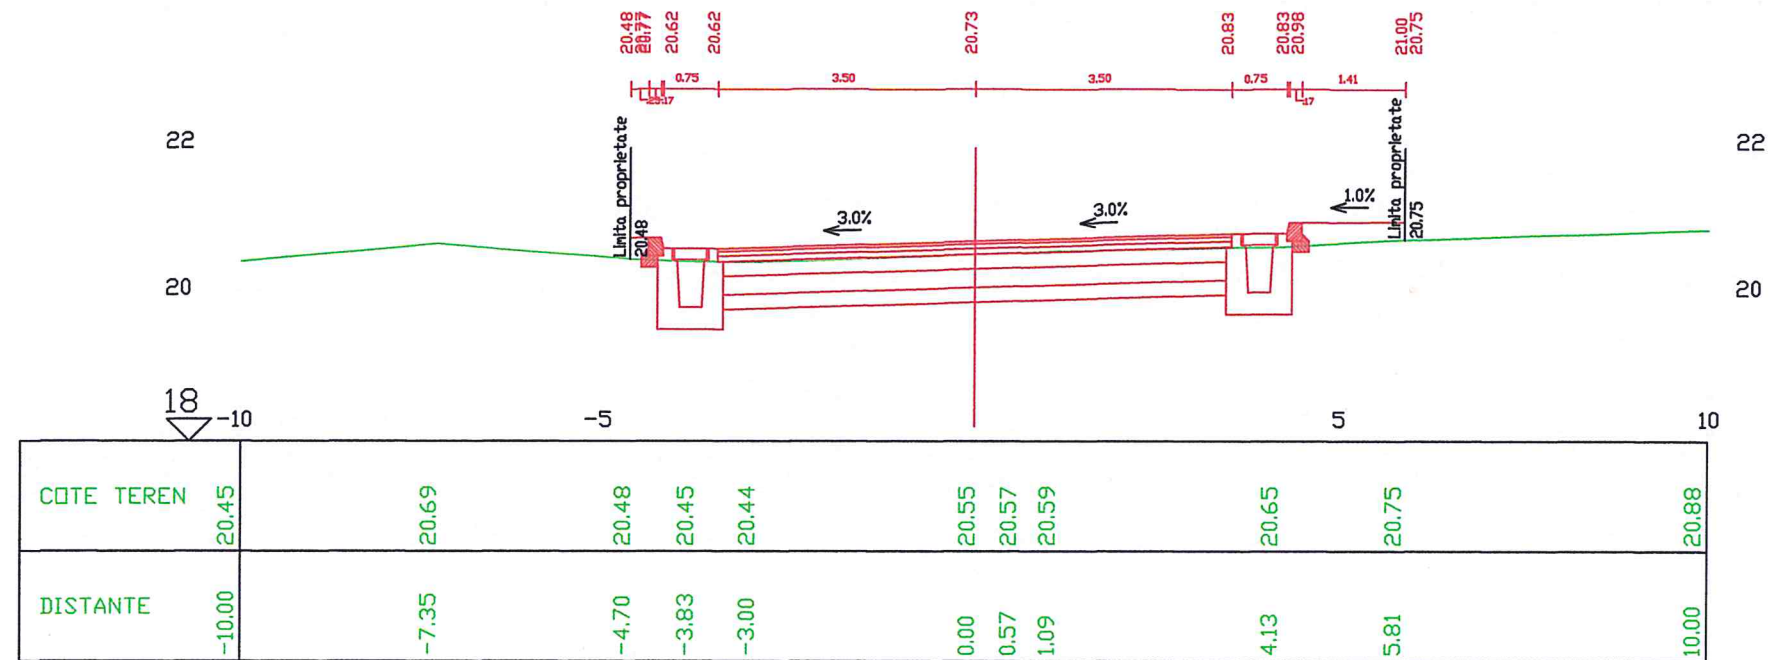


KM 1+260 Pichet 1260

DN22H

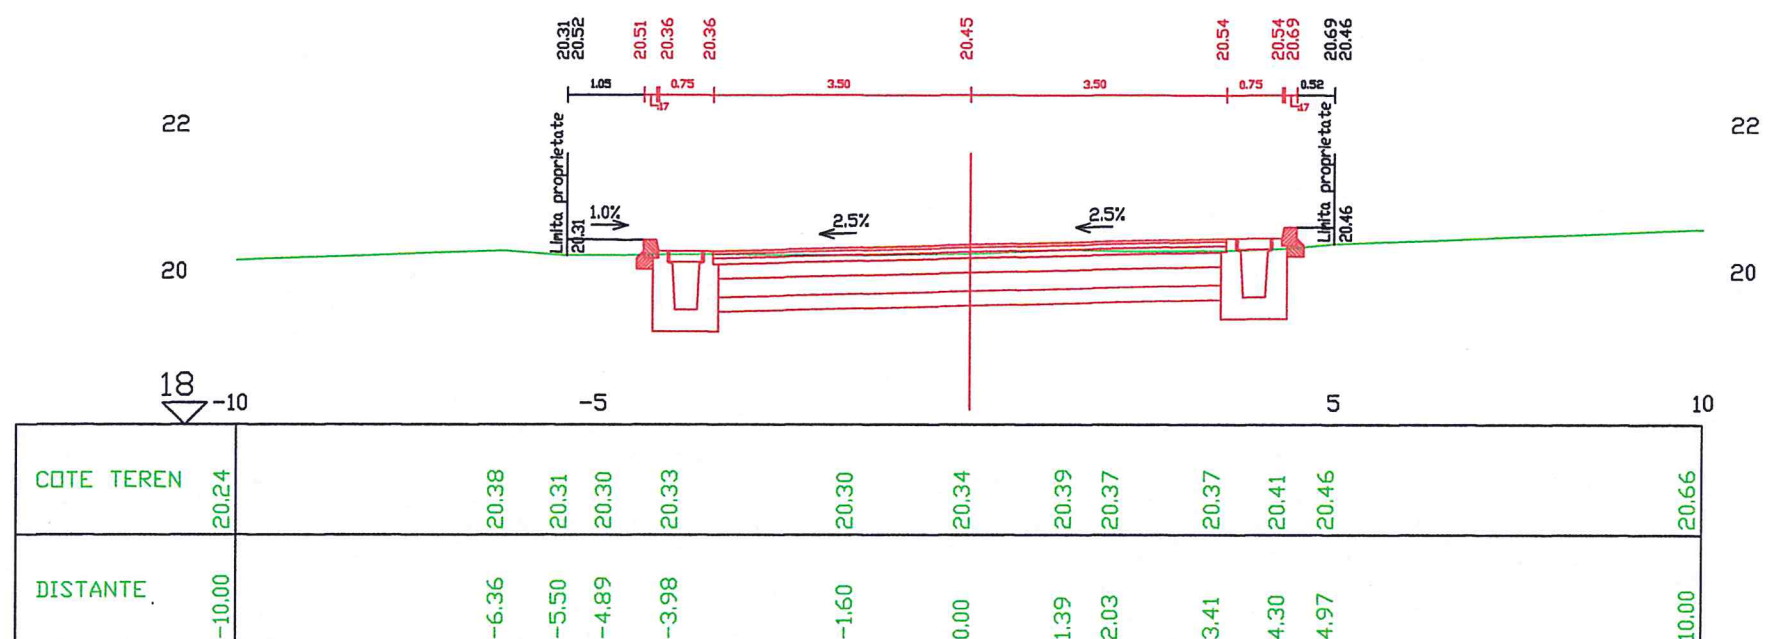


KM 1+240 Pichet 1240

DN22H

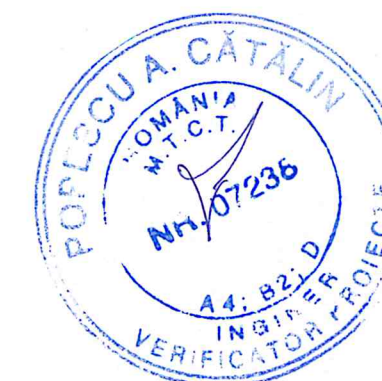


BENEFICIAR / BENEFICIARY: C.N.A.I.R. S.A. - D.R.D.P. CONSTANTA			Indicativ proiect: Contract:84/38220/21.07.2017	
CONSIT S.A. CONSULTING-ENGINEERING-MANAGEMENT COLECTIV DE PROIECTARE			Scara: 1:100	Refacere sistem rutier DN 22H Km 0+000 - Km 1+590, Varianta ocolitoare oras Babadag, Judet Tulcea
Desenat: ing. Lucian Saia			Data: Iulie 2017	Faza: P.T.+D.E. Rev. 00
Proiectat: ing. Lucian Saia				Plansa nr.:
Sef proiect: ing. Constantin Flamanzeanu				PTC - 29

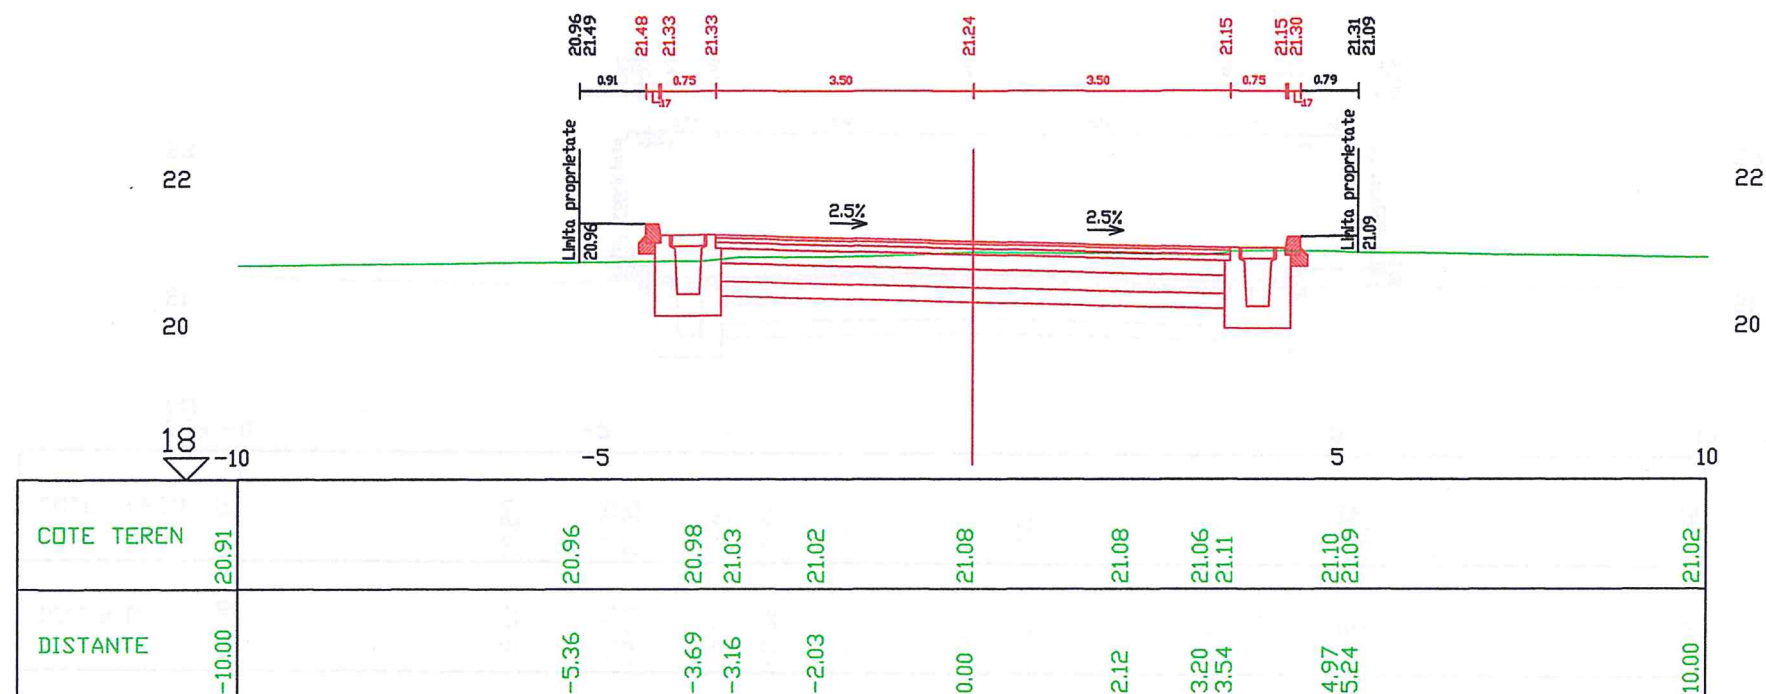


KM 1+300 Pichet 1300

DN22H



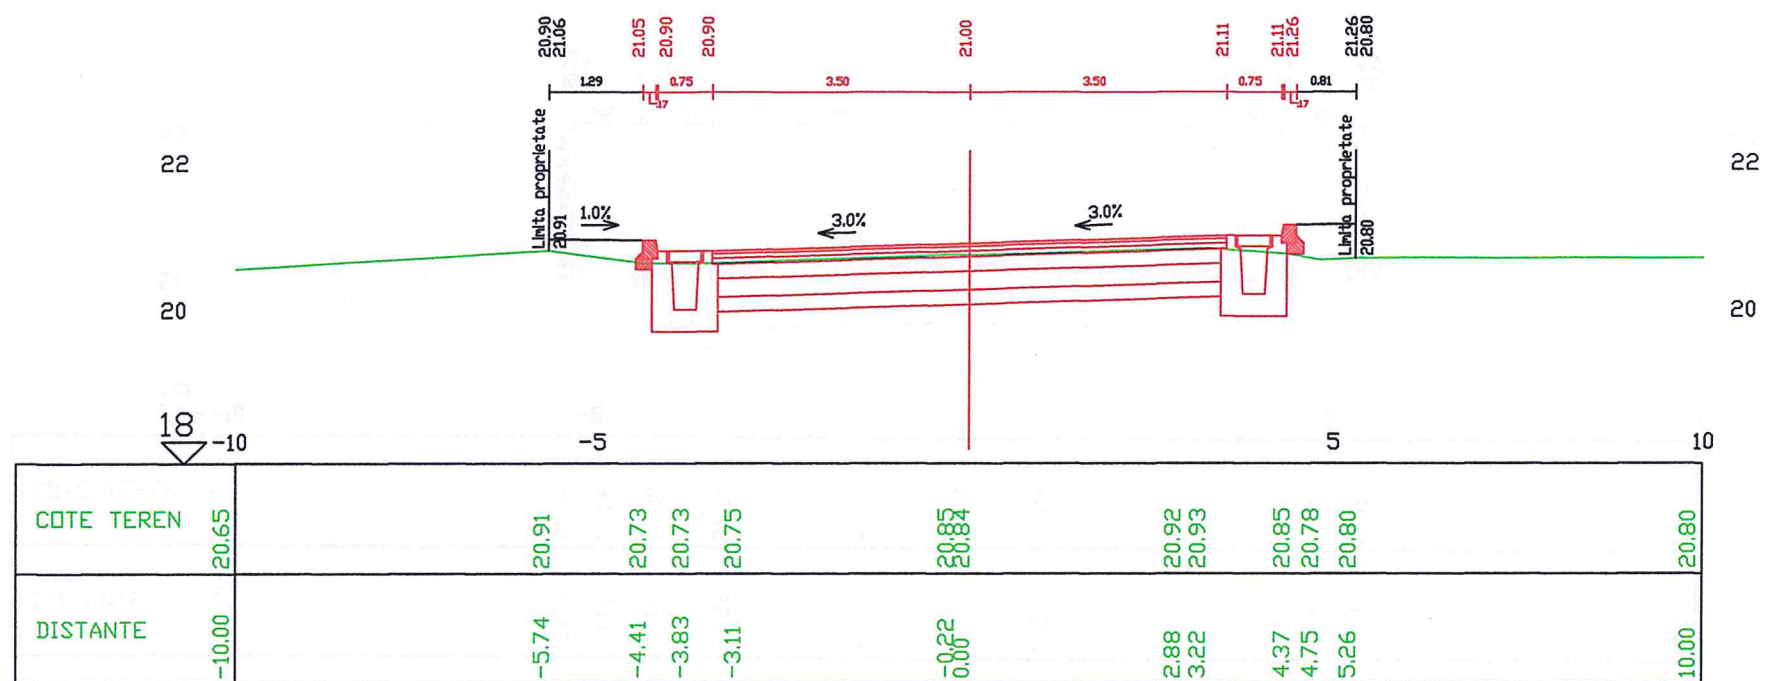


KM 1+280 Pichet 1280


DN22H

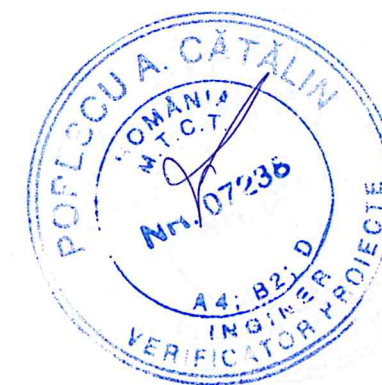

BENEFICIAR / BENEFICIARY: C.N.A.I.R. S.A. - D.R.D.P. CONSTANTA			Indicativ proiect: Contract:84/38220/21.07.2017	
CONSIT S.A. CONSULTING-ENGINEERING-MANAGEMENT		Scara: 1:100	Refacere sistem rutier DN 22H Km 0+000 - Km 1+590, Varianta ocolitoare oras Babadag, Judet Tulcea	Faza: P.T.+D.E. Rev. 00
COLECTIV DE PROIECTARE		Data: Iulie 2017	PROFILE TRANSVERSALE CURENTE	Plansa nr.: PTC - 30
Desenat: ing. Lucian Saia				
Proiectat: ing. Lucian Saia				
Sef proiect: ing. Constantin Flamanzeanu				

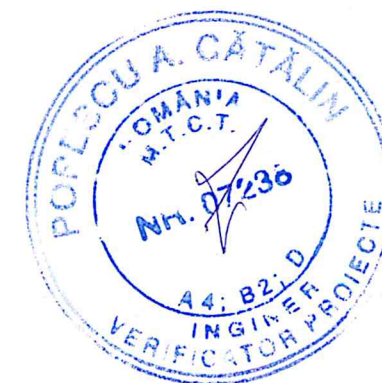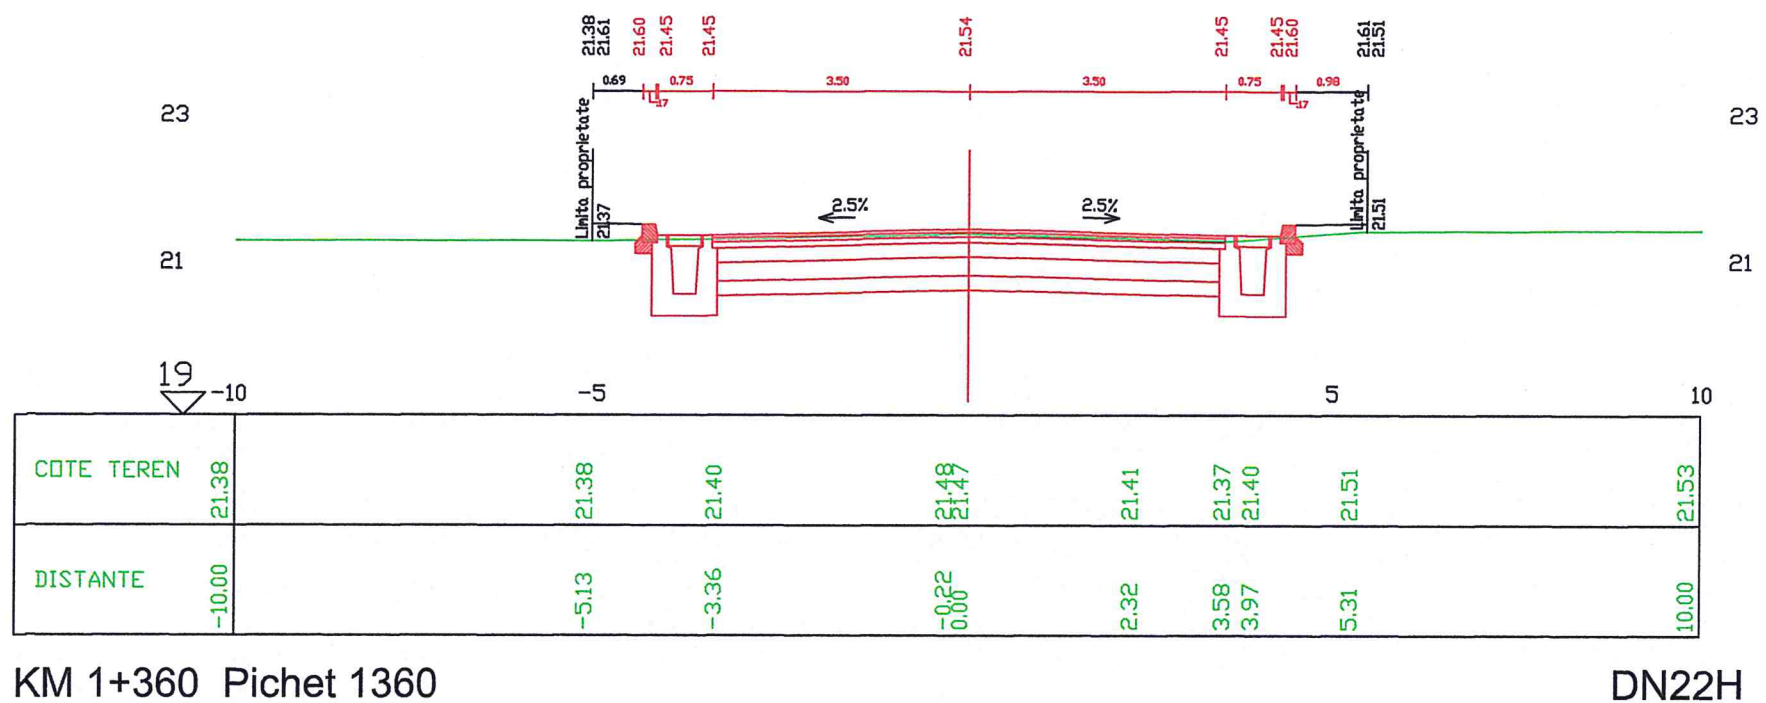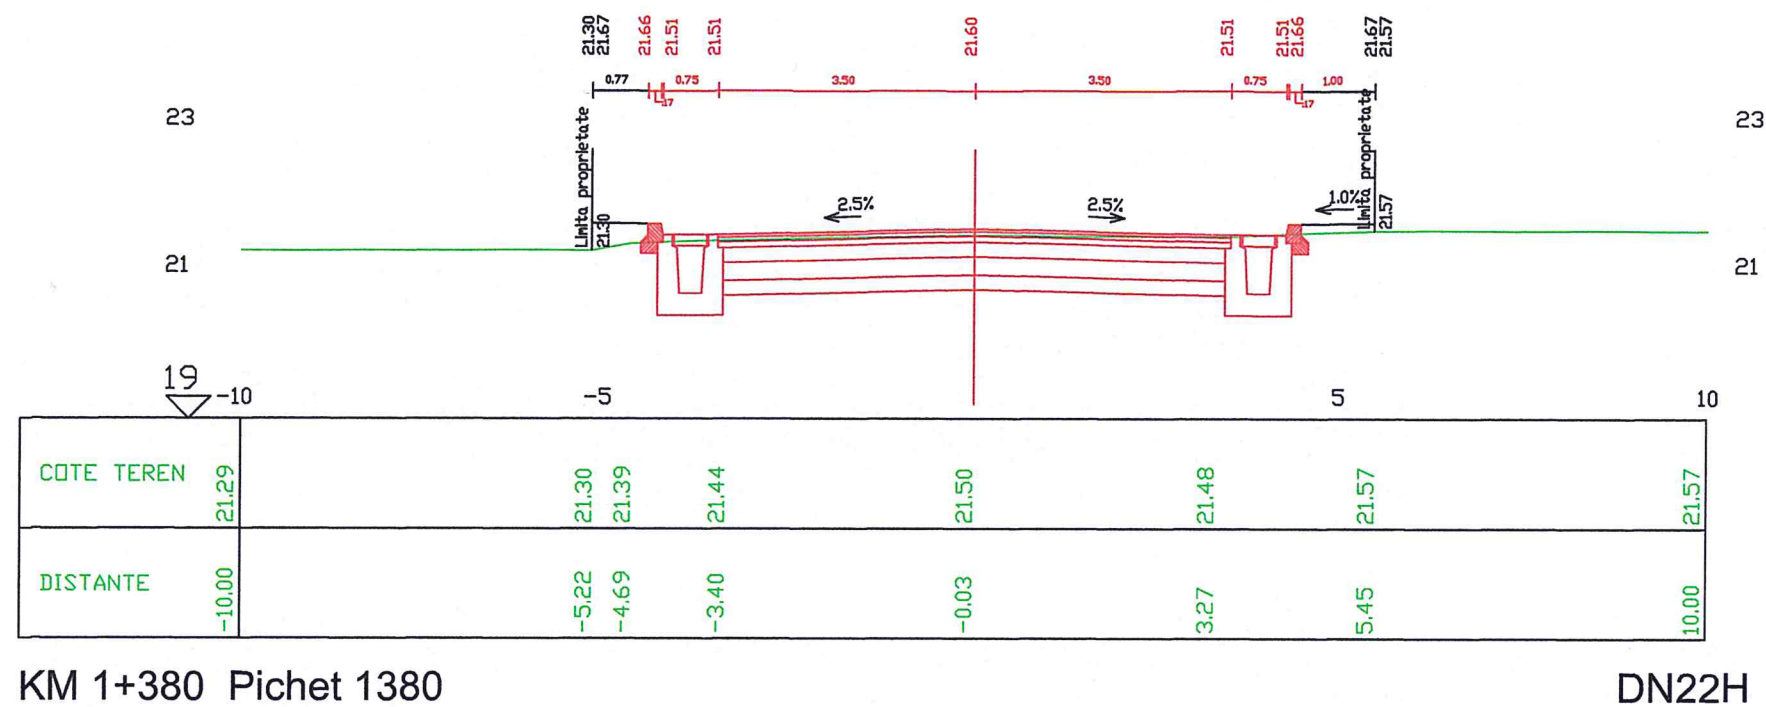


BENEFICIAR / BENEFICIARY: C.N.A.I.R. S.A. - D.R.D.P. CONSTANTA		Indicativ proiect: Contract:84/38220/21.07.2017	
CONSIT S.A. CONSULTING-ENGINEERING-MANAGEMENT		Scara: 1:100	Refacere sistem rutier DN 22H Km 0+000 - Km 1+590, Varianta ocolitoare oras Babadag, Judet Tulcea
COLECTIV DE PROIECTARE		Data: Iulie 2017	Faza: P.T.+D.E. Rev. 00
Desenat: ing. Lucian Saia		PROFILE TRANSVERSALE CURENTE	
Proiectat: ing. Lucian Saia			
Sef proiect: ing. Constantin Flamanzeanu			
		Plansa nr.: PTC - 32	

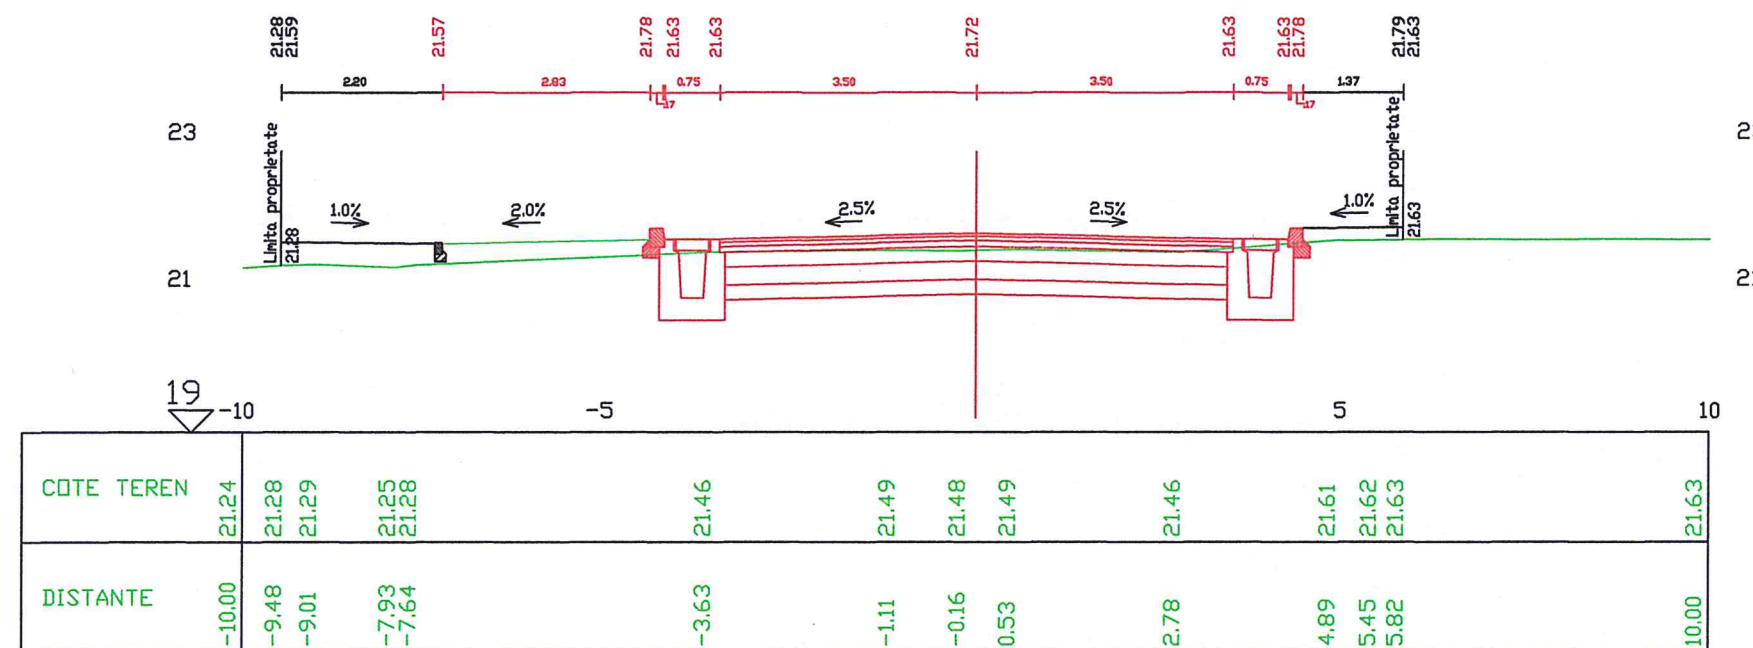

KM 1+420 Pichet 1420

DN22H

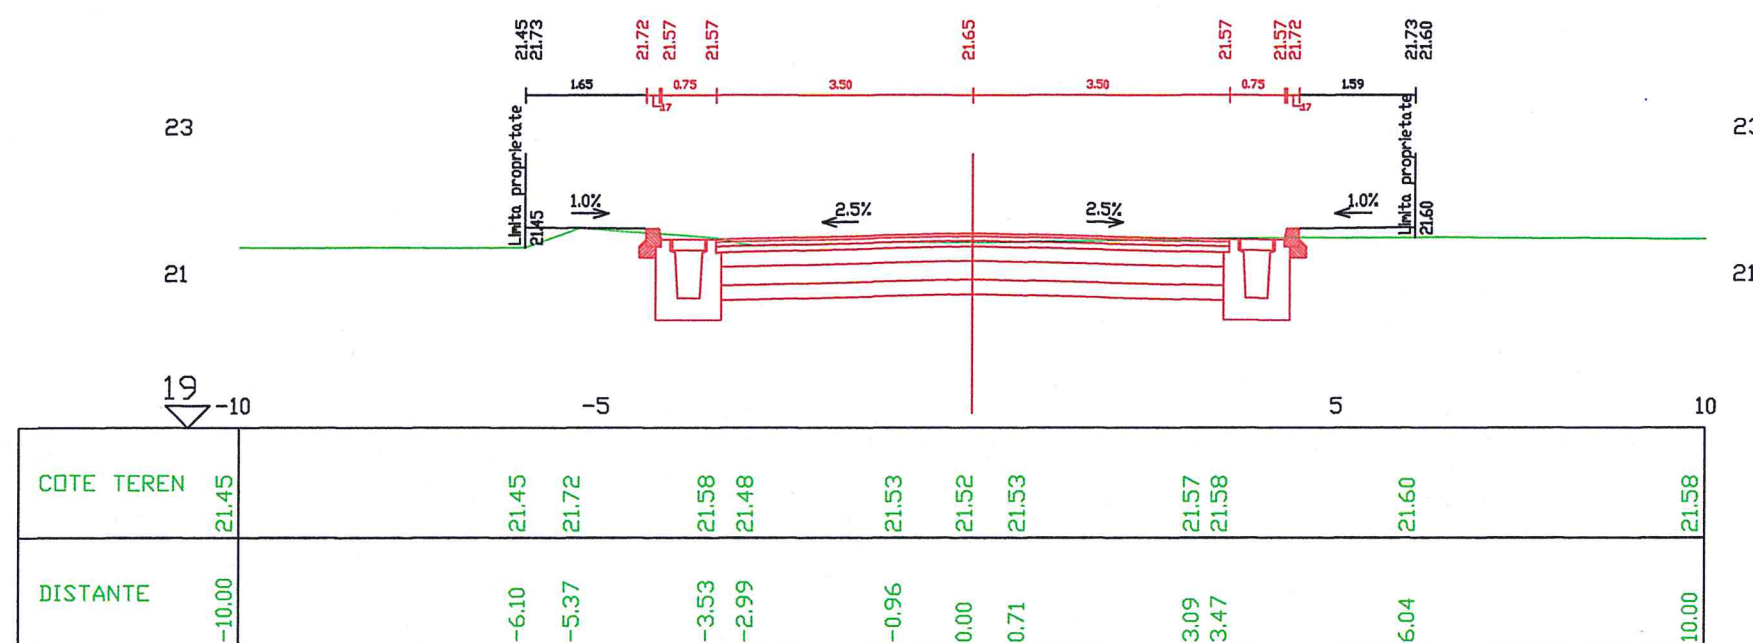

KM 1+400 Pichet 1400


DN22H




BENEFICIAR / BENEFICIARY: C.N.A.I.R. S.A. - D.R.D.P. CONSTANTA			Indicativ proiect: Contract:84/38220/21.07.2017	
CONSIT S.A. CONSULTING-ENGINEERING-MANAGEMENT		Scara: 1:100	Refacere sistem rutier DN 22H Km 0+000 - Km 1+590, Varianta ocolitoare oras Babadag, Judet Tulcea	Faza: P.T.+D.E. Rev. 00
COLECTIV DE PROIECTARE		Data: Iulie 2017	PROFILE TRANSVERSALE CURENTE	Plansa nr.: PTC - 33
Desenat: ing. Lucian Saia				
Proiectat: ing. Lucian Saia				
Sef proiect: ing. Constantin Flamanzeanu				




BENEFICIAR / BENEFICIARY: C.N.A.I.R. S.A. - D.R.D.P. CONSTANTA		Indicativ proiect: Contract:84/38220/21.07.2017	
CONSIT S.A. CONSULTING-ENGINEERING-MANAGEMENT COLECTIV DE PROIECTARE		Scara: 1:100	Refacere sistem rutier DN 22H Km 0+000 - Km 1+590, Varianta ocolitoare oras Babadag, Judet Tulcea
Desenat:	ing. Lucian Saia	Data: Iulie 2017	Faza: P.T.+D.E. Rev. 00 Plansa nr.: PTC - 34
Proiectat:	ing. Lucian Saia		
Sef proiect:	ing. Constantin Flamanzeanu		

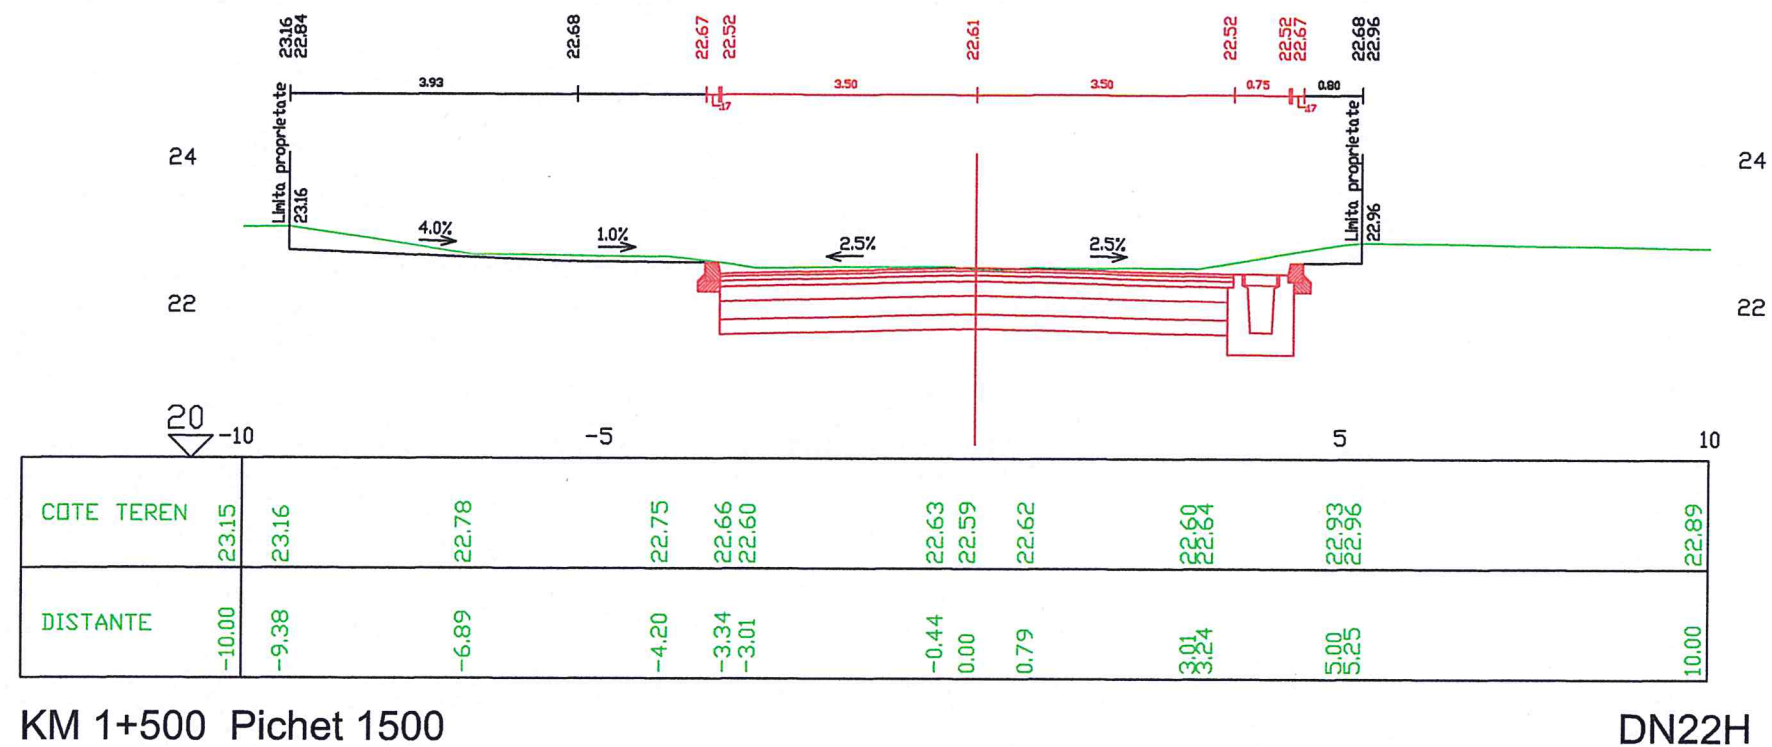


DN22H

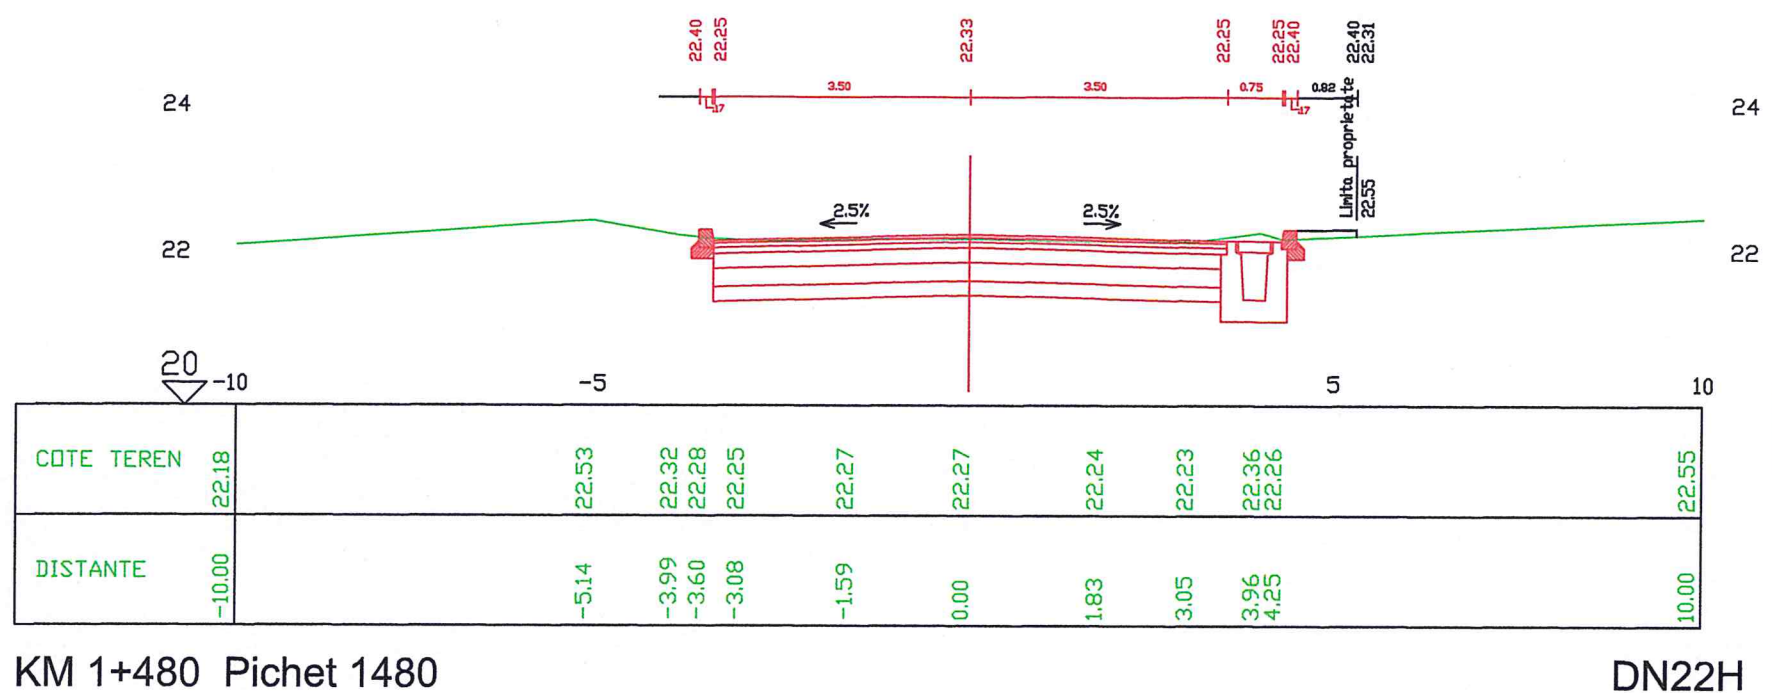

DN22H

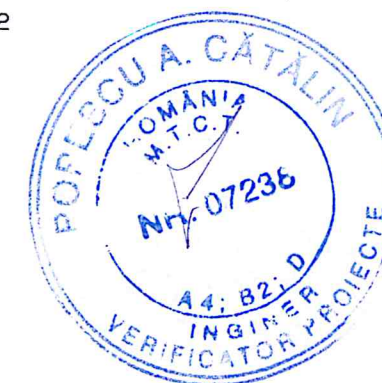


BENEFICIAR / BENEFICIARY: C.N.A.I.R. S.A. - D.R.D.P. CONSTANTA			Indicativ proiect: Contract:84/38220/21.07.2017	
CONSIT S.A. CONSULTING-ENGINEERING-MANAGEMENT		Scara: 1:100	Refacere sistem rutier DN 22H Km 0+000 - Km 1+590, Varianta ocolitoare oras Babadag, Judet Tulcea	Faza: P.T.+D.E. Rev. 00
COLECTIV DE PROIECTARE		Data: Iulie 2017	PROFILE TRANSVERSALE CURENTE	
Desenat: ing. Lucian Saia			Plansa nr.: PTC - 35	
Proiectat: ing. Lucian Saia				
Sef proiect: ing. Constantin Flamanzeanu				

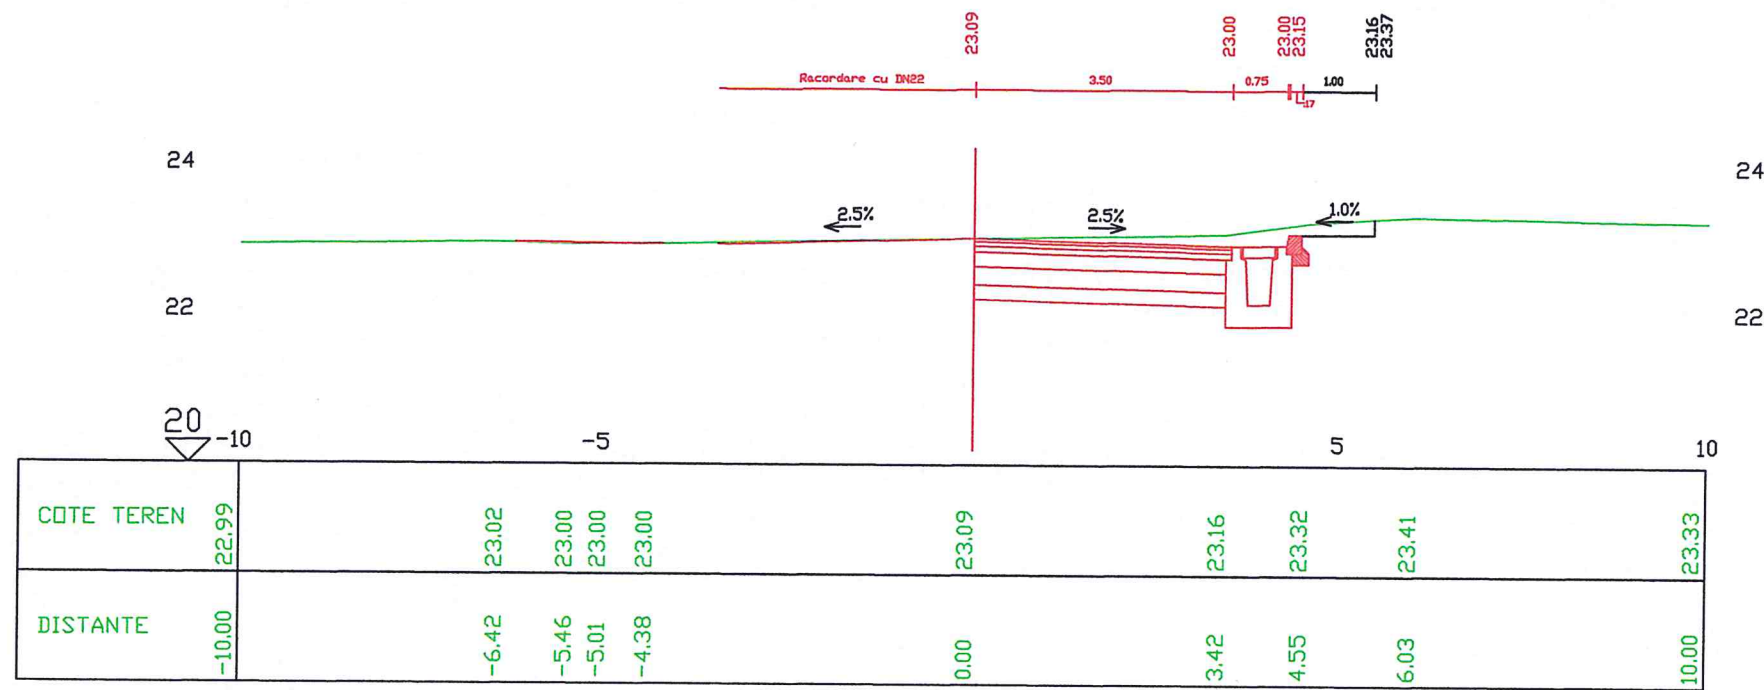


KM 1+534.24 Pichet 1534.24

DN22H

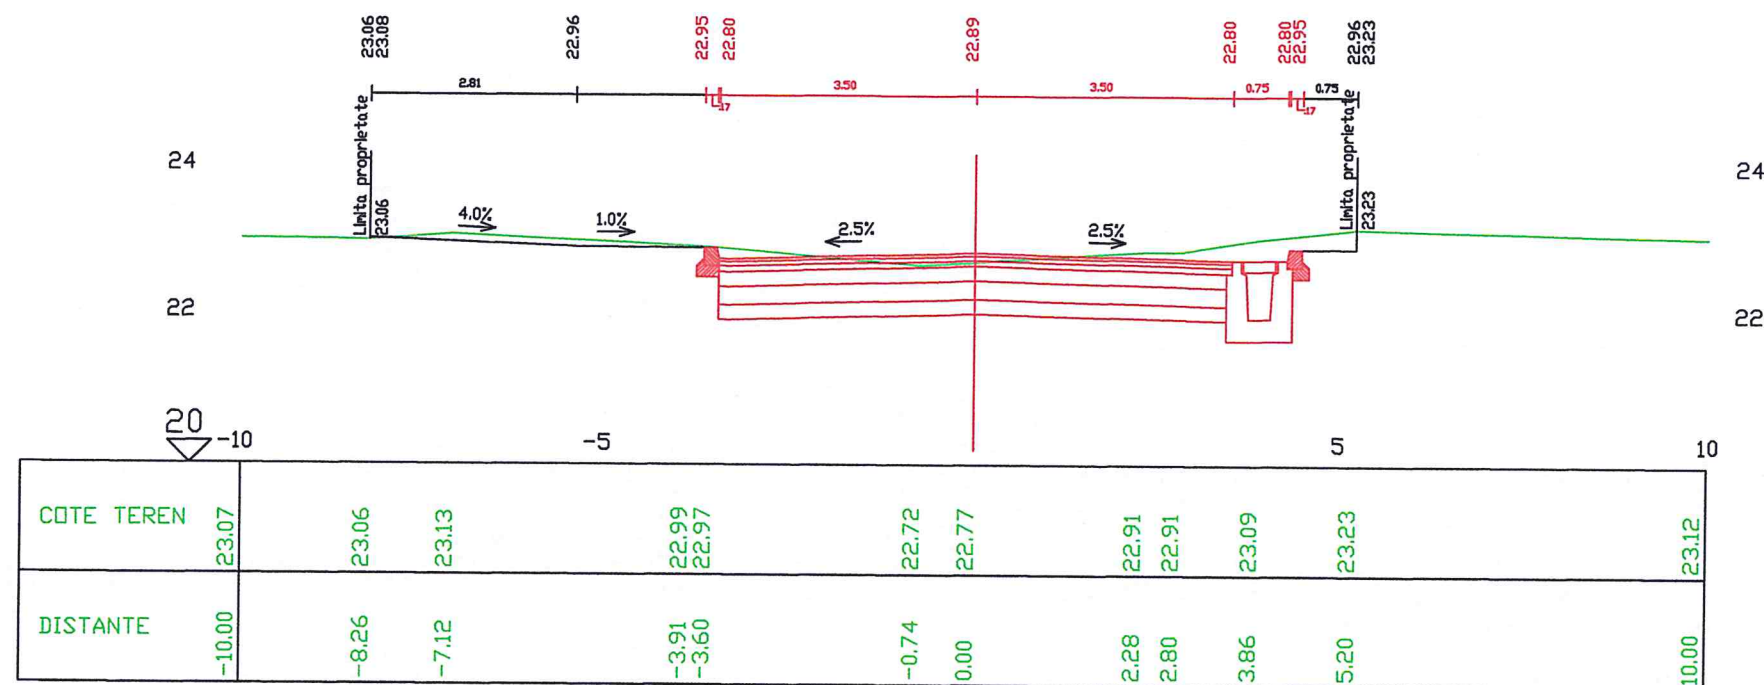

KM 1+520 Pichet 1520

DN22H

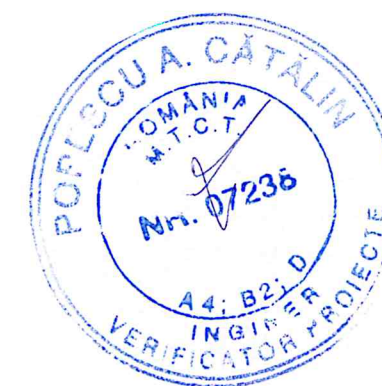

BENEFICIAR / BENEFICIARY: C.N.A.I.R. S.A. - D.R.D.P. CONSTANTA

Indicativ proiect:
Contract:84/38220/21.07.2017

CONSIT S.A. CONSULTING-ENGINEERING-MANAGEMENT
COLECTIV DE PROIECTARE

Scara:
1:100

Refacere sistem rutier DN 22H
Km 0+000 - Km 1+590, Varianta
ocolitoare oras Babadag, Judet Tulcea

Faza:
P.T.+D.E.
Rev. 00

Desenat: ing. Lucian Saia

Proiectat: ing. Lucian Saia

Sef proiect: ing. Constantin Flamanzeanu

Data:
Iulie
2017

PROFILE TRANSVERSALE CURENTE

Plansa nr.:
PTC - 36