

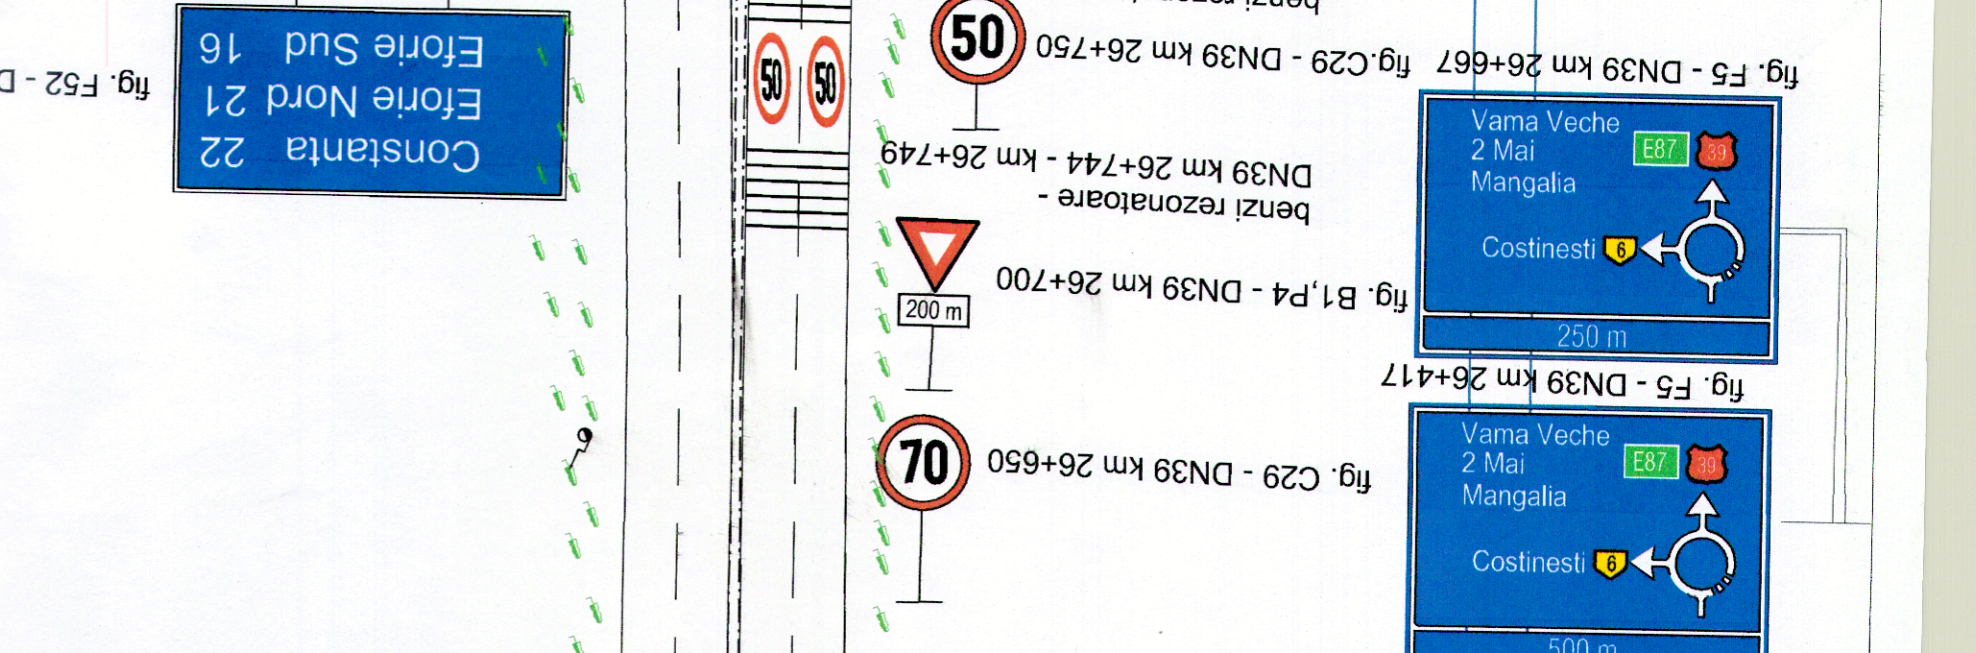
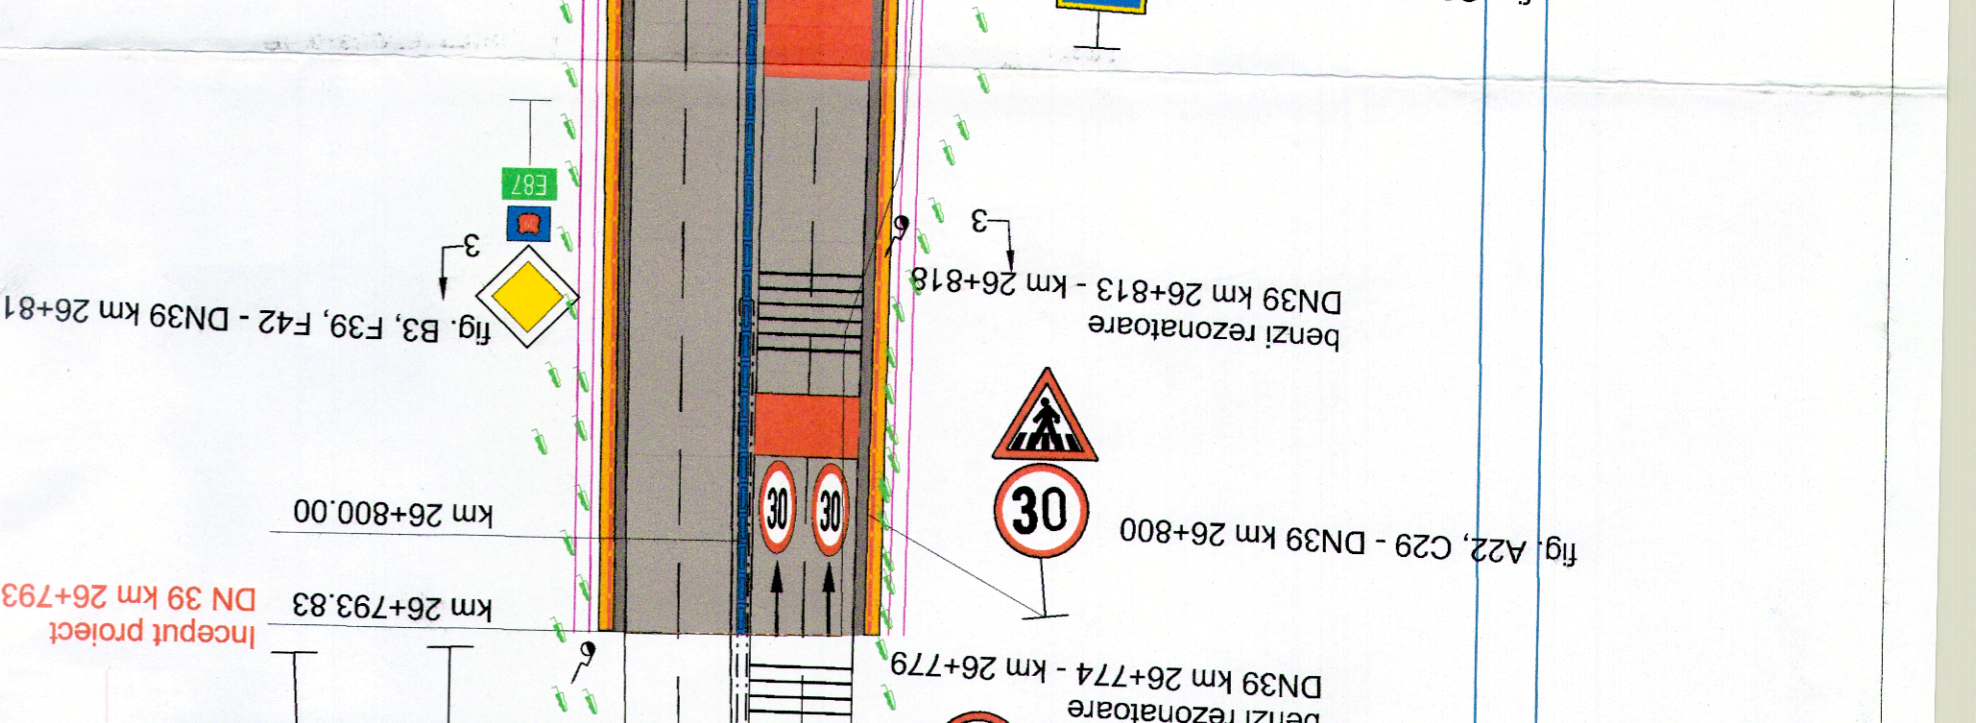
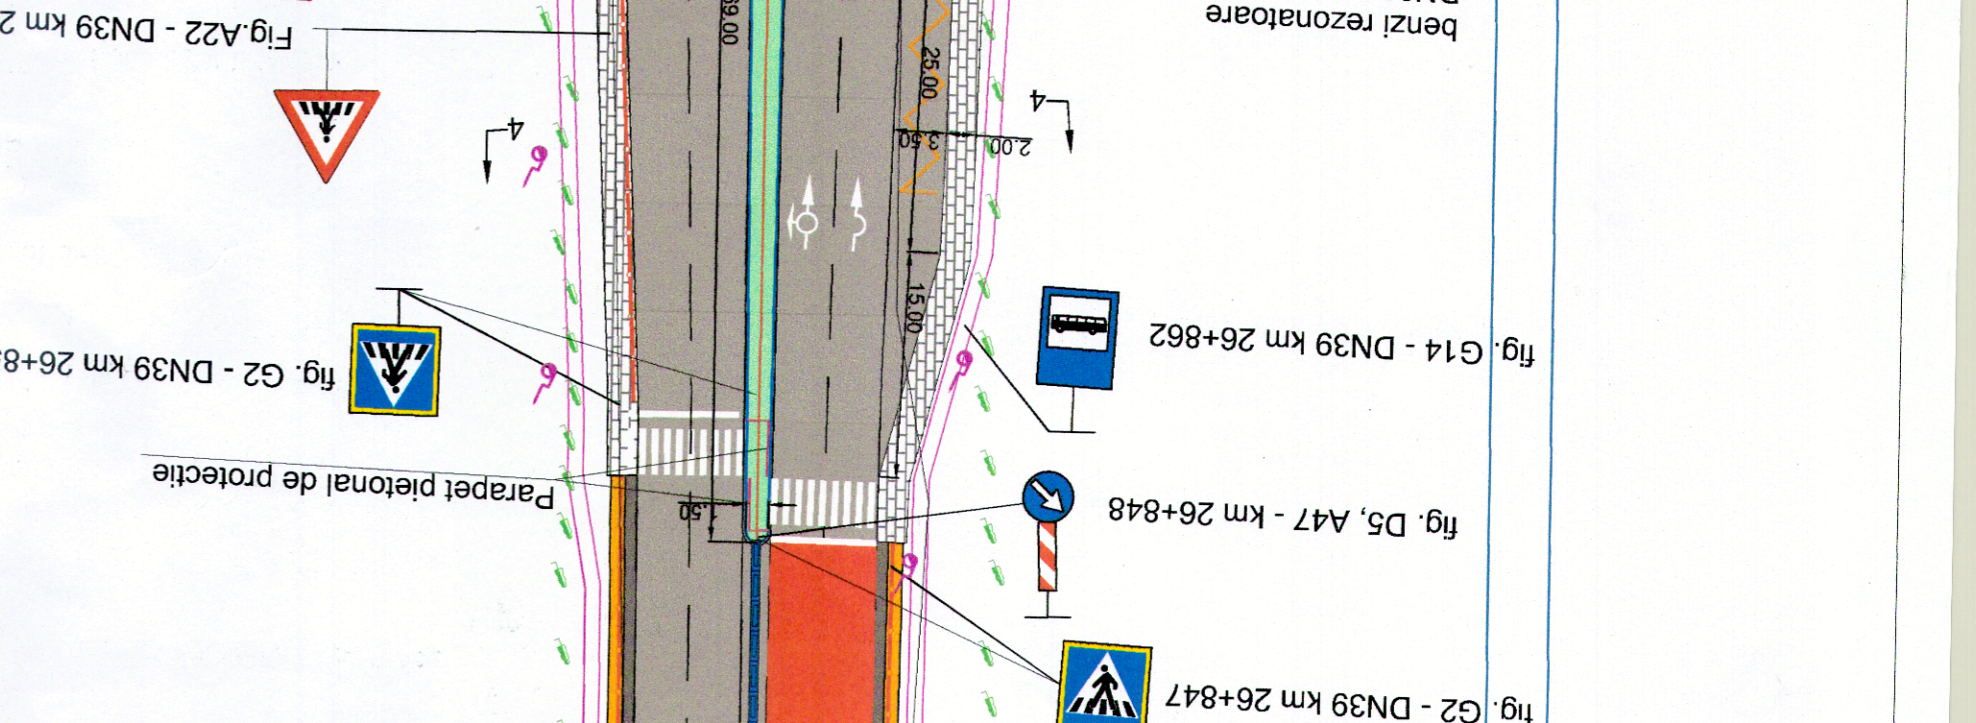
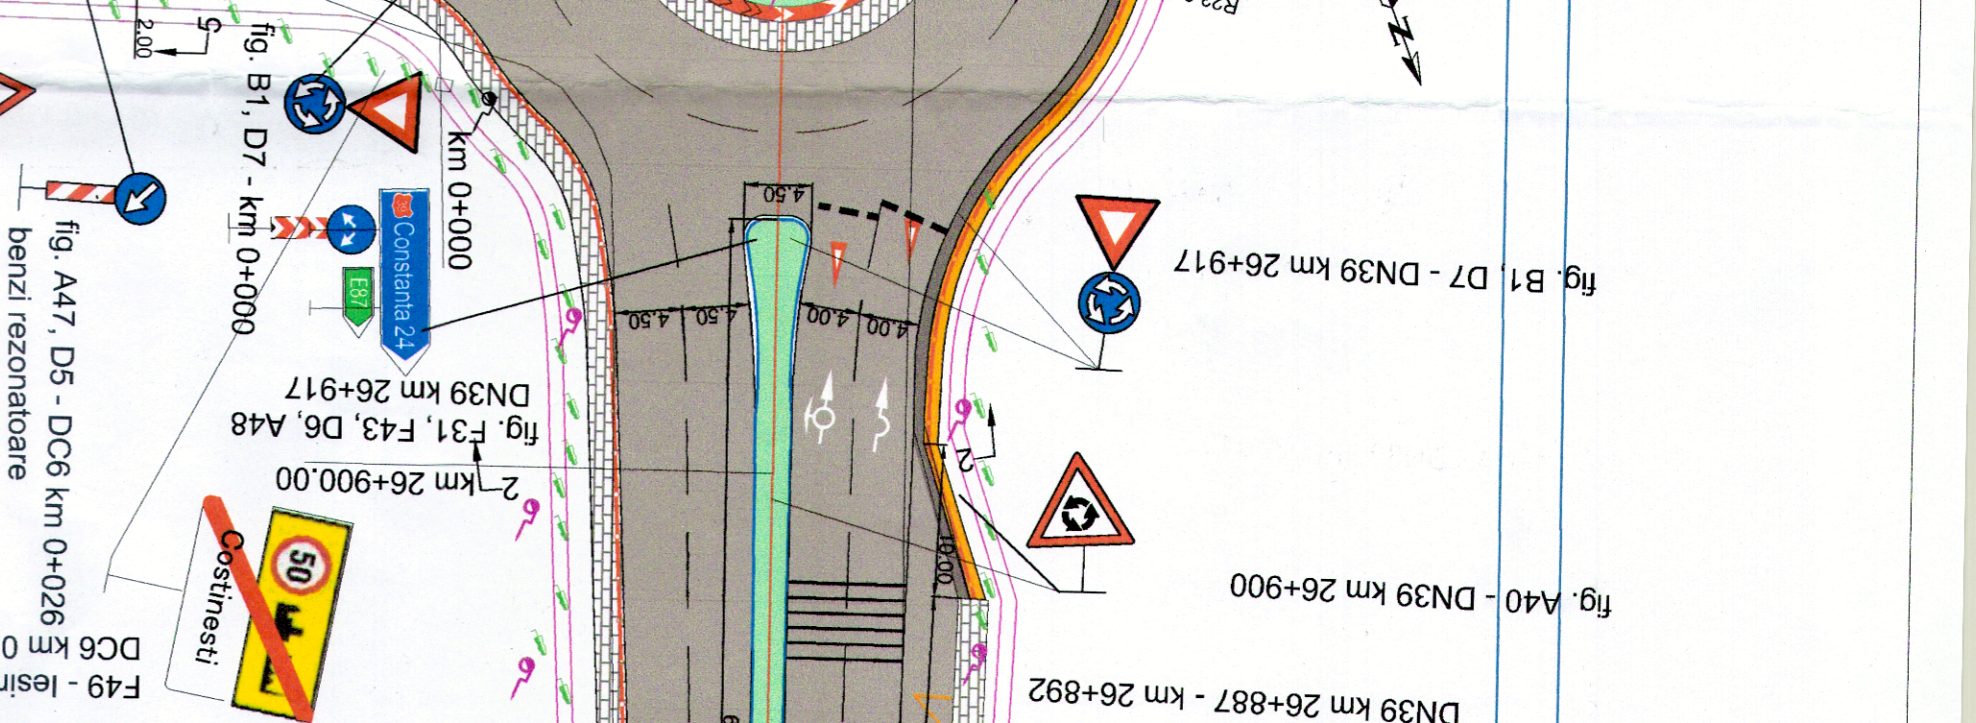
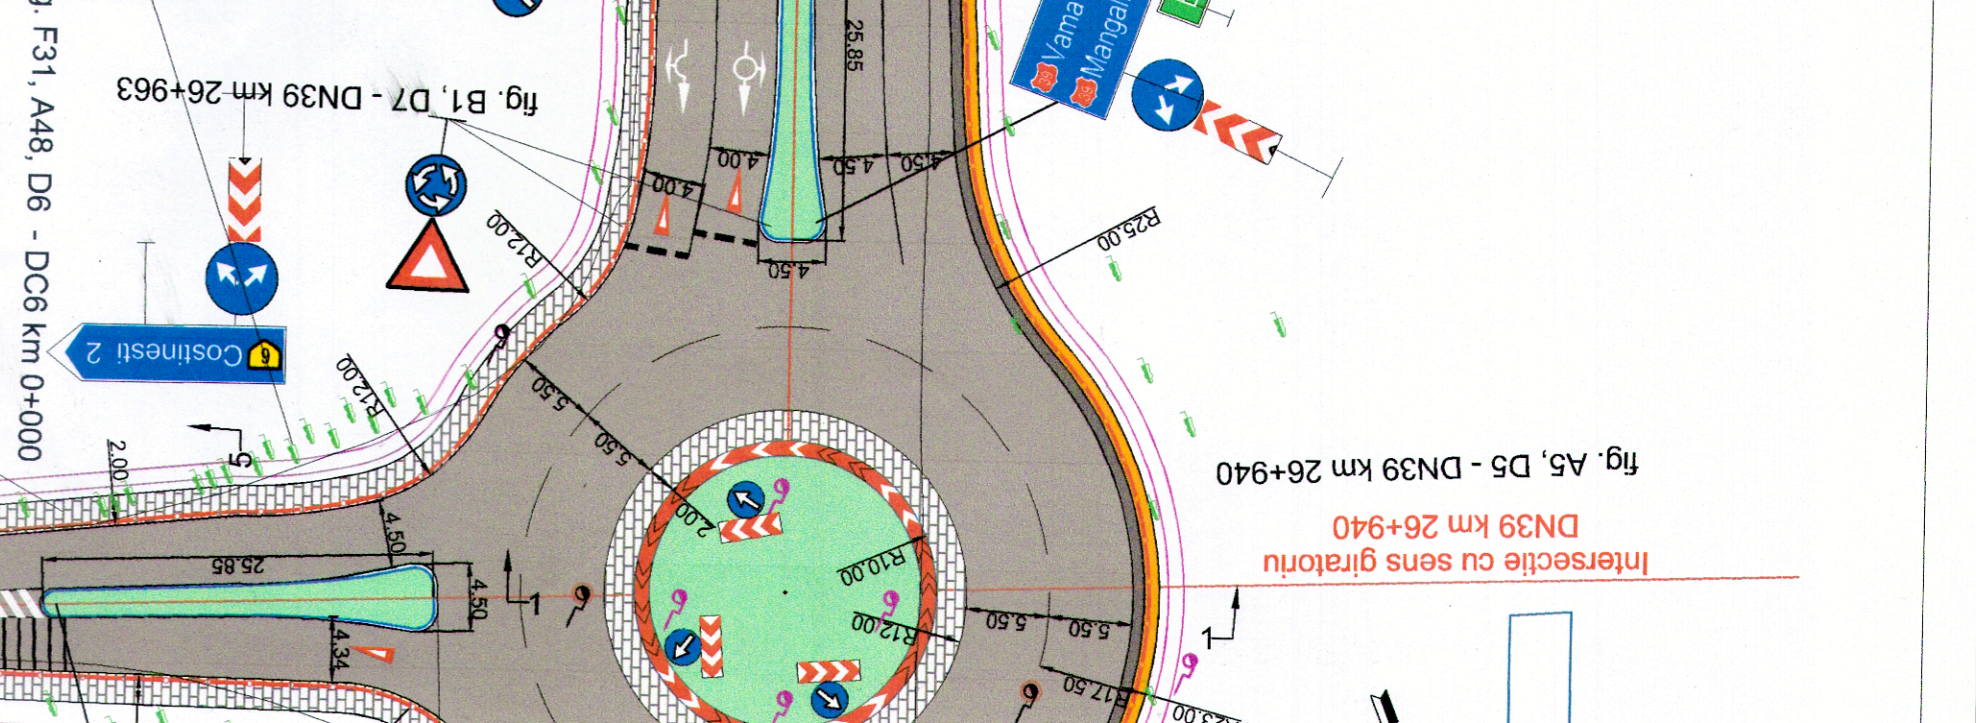
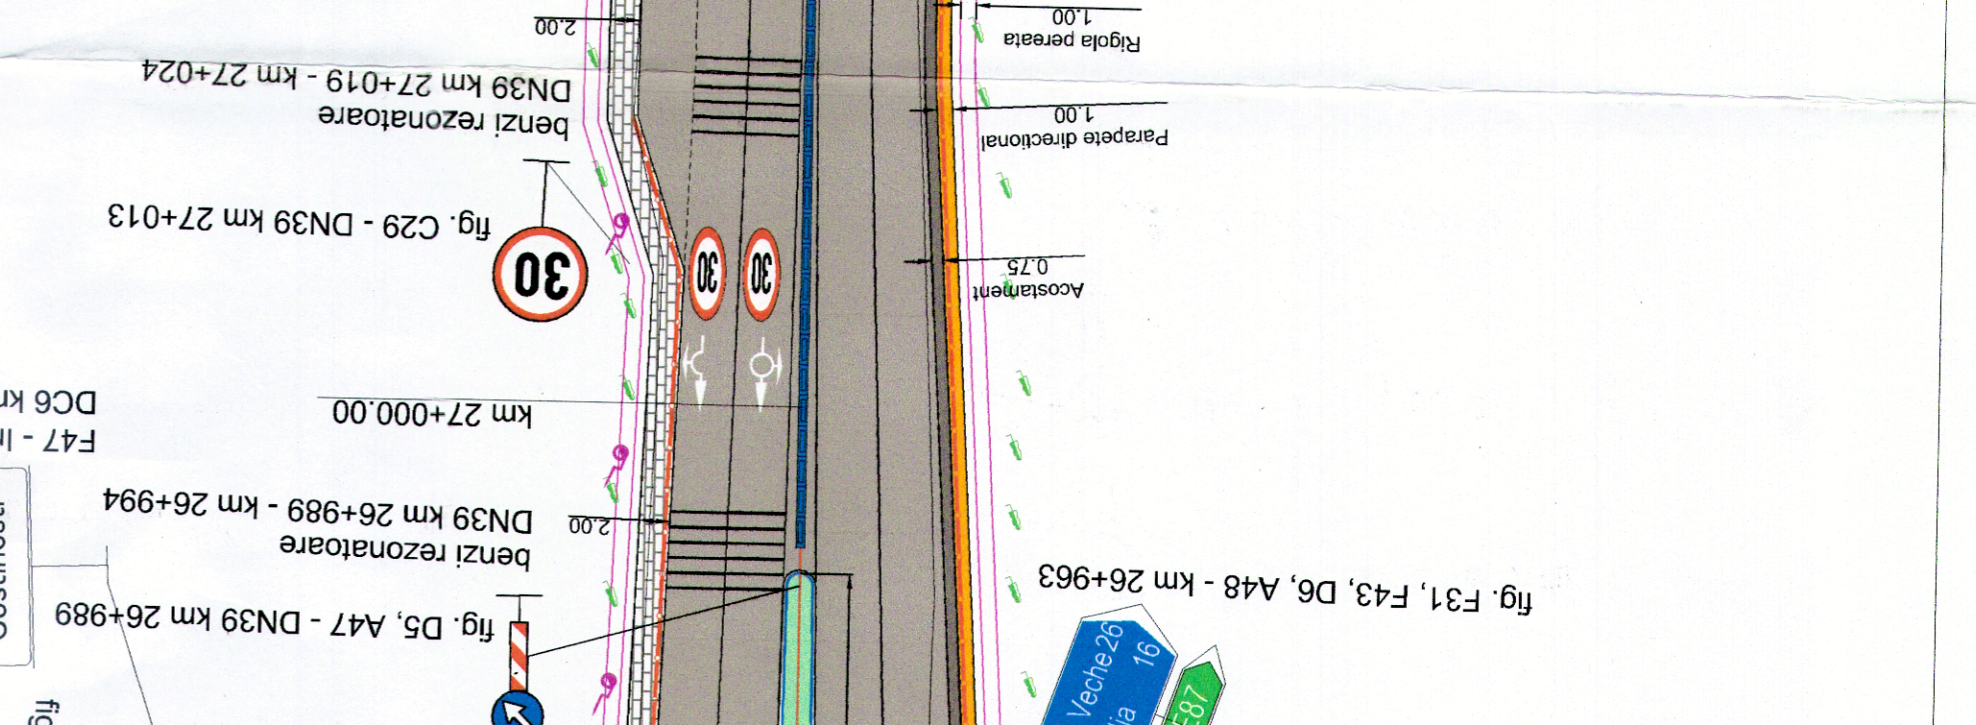
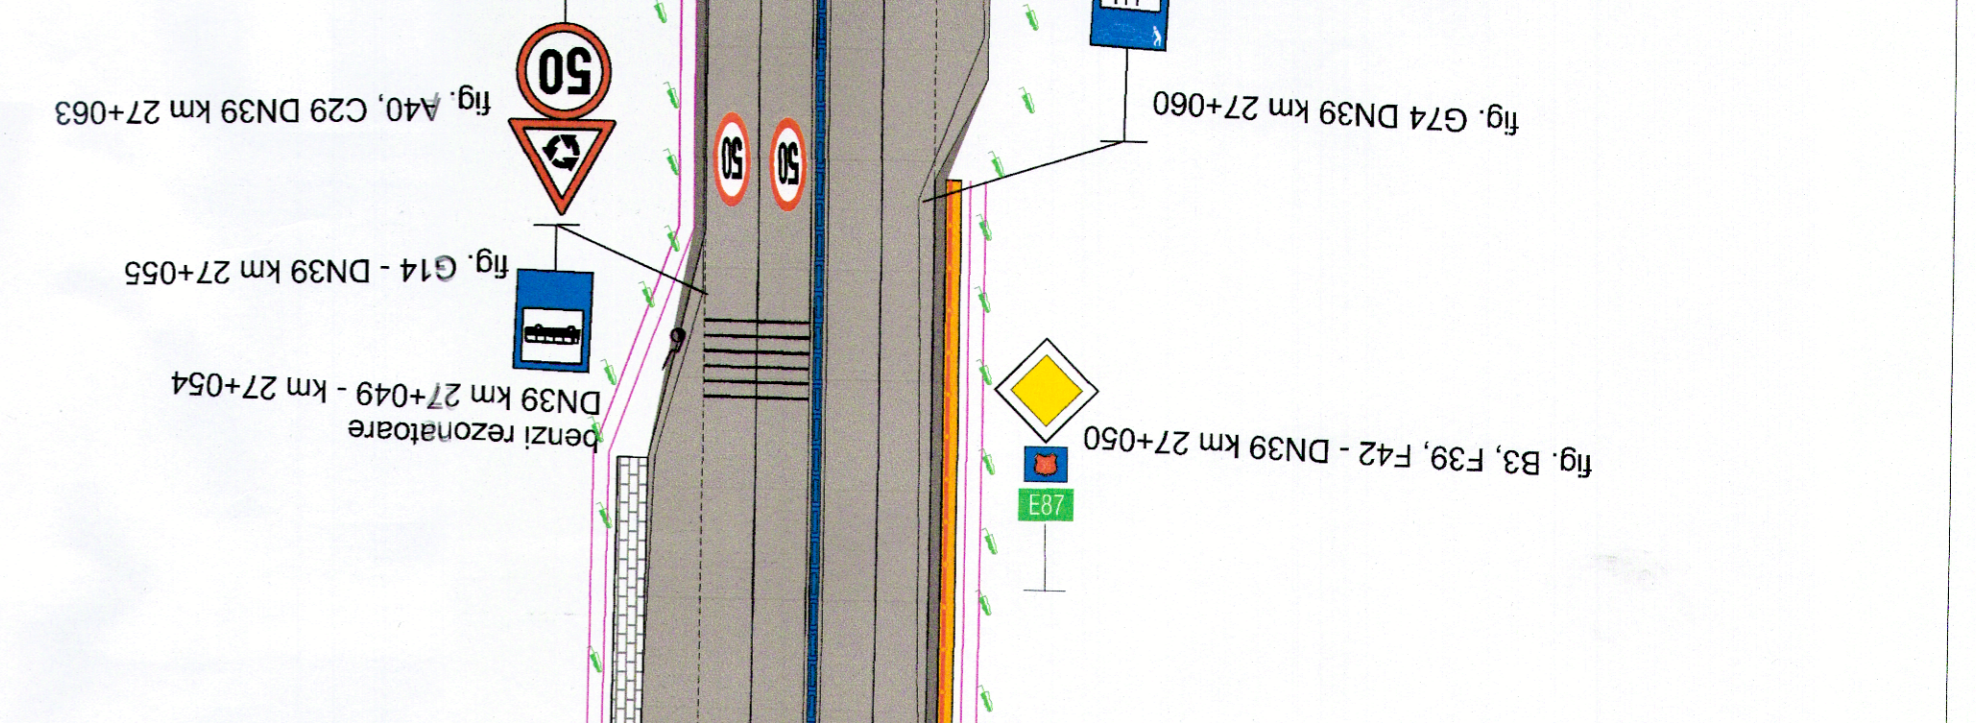
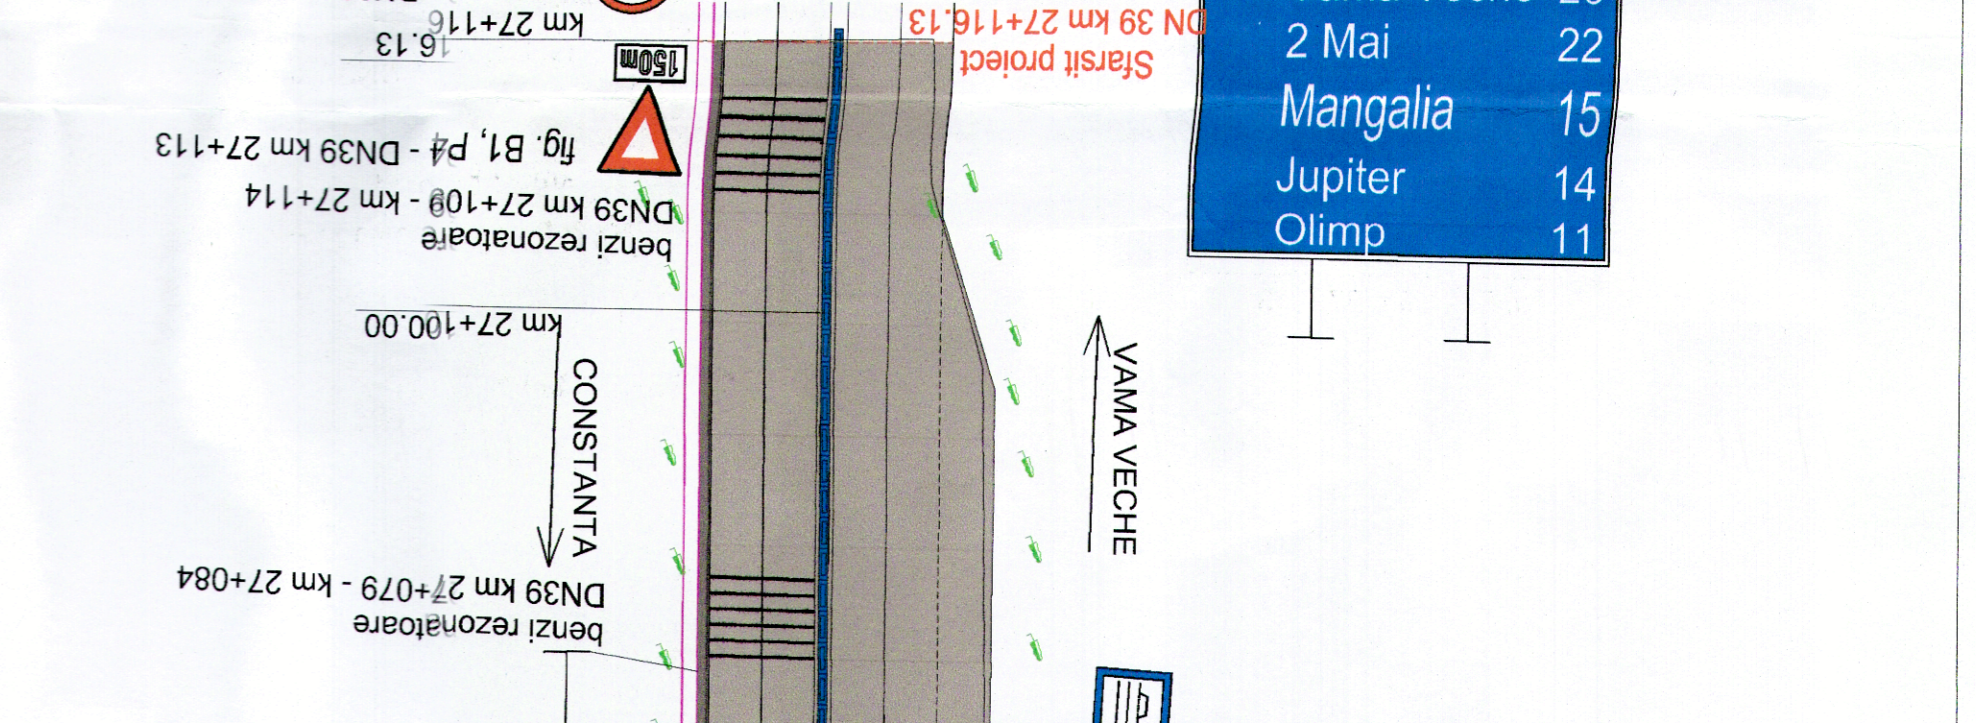
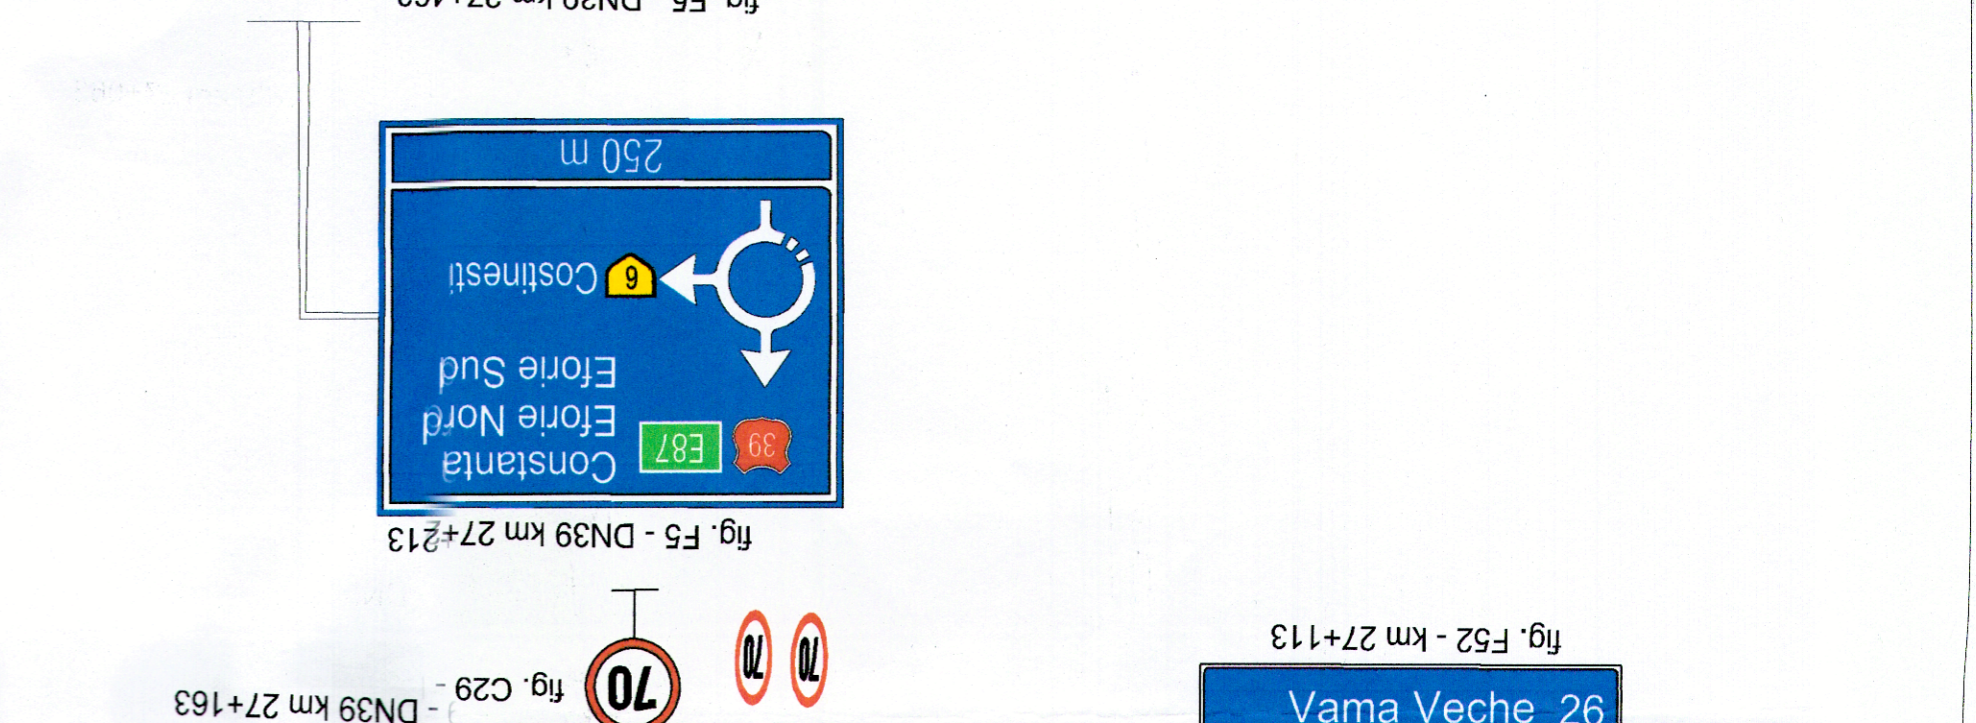
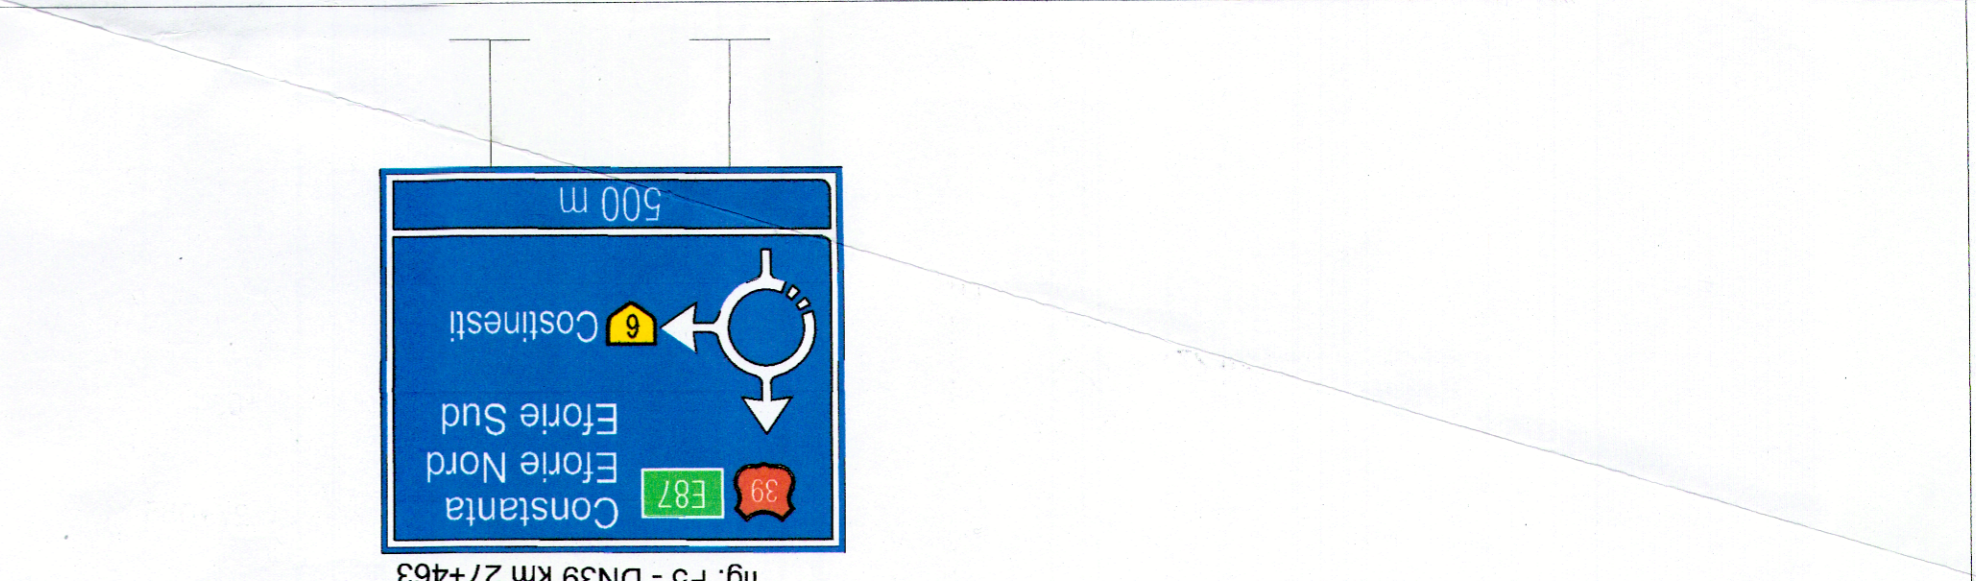


Nr. Ct.	Denum.	Faz. Km	Fig. conf. STARS
1		26+417	F5
2		26+507	F5
3		26+550	C29
4		26+700	B1+F4
5		26+744	benzi rezonatoare
6		26+750	C29
7		26+767	F52
8		26+774	benzi rezonatoare
9		26+800	A22+CC9
10		26+813	benzi rezonatoare
11		26+817	B3+F39+F42
12		26+847	C2
13		26+848	B2+L41
14		26+855	C2
15		26+862	G14
16		26+881	A22
17		26+887	benzi rezonatoare
18		26+900	A40
19		26+917	F31+F43+D6+A48
20		26+917	B1+D7
21		26+940	A5+D5
22		26+963	F31+F43+D6+A48
23		26+963	B1+D7
24		26+969	B2+L41
25		26+969	benzi rezonatoare
26		27+013	C29
27		27+019	benzi rezonatoare
28		27+049	benzi rezonatoare
29		27+050	B3+F39+F42
30		27+055	G14
31		27+060	G14
32		27+063	A40+CC9
33		27+079	benzi rezonatoare
34		27+109	benzi rezonatoare
35		27+113	F52+B1+H4
36		27+163	C29
37		27+213	F5
38		27+483	F5
39		0+000	F47
40		0+000	F49
41		0+000	B1+D7
42		0+000	F31+A48+D6
43		0+000	A22
44		0+006	A47+CC5
45		0+006	benzi rezonatoare
46		0+005	A40
47		0+000	G14
48		0+005	benzi rezonatoare
49		0+005	C2
50		0+005	G14
51		0+071	C2
52		0+095	benzi rezonatoare
53		0+100	B3+A22+CC9
54		0+126	benzi rezonatoare
55		0+150	B1+H4+D5
56		0+165	benzi rezonatoare
57		0+250	F5
58		0+500	F5

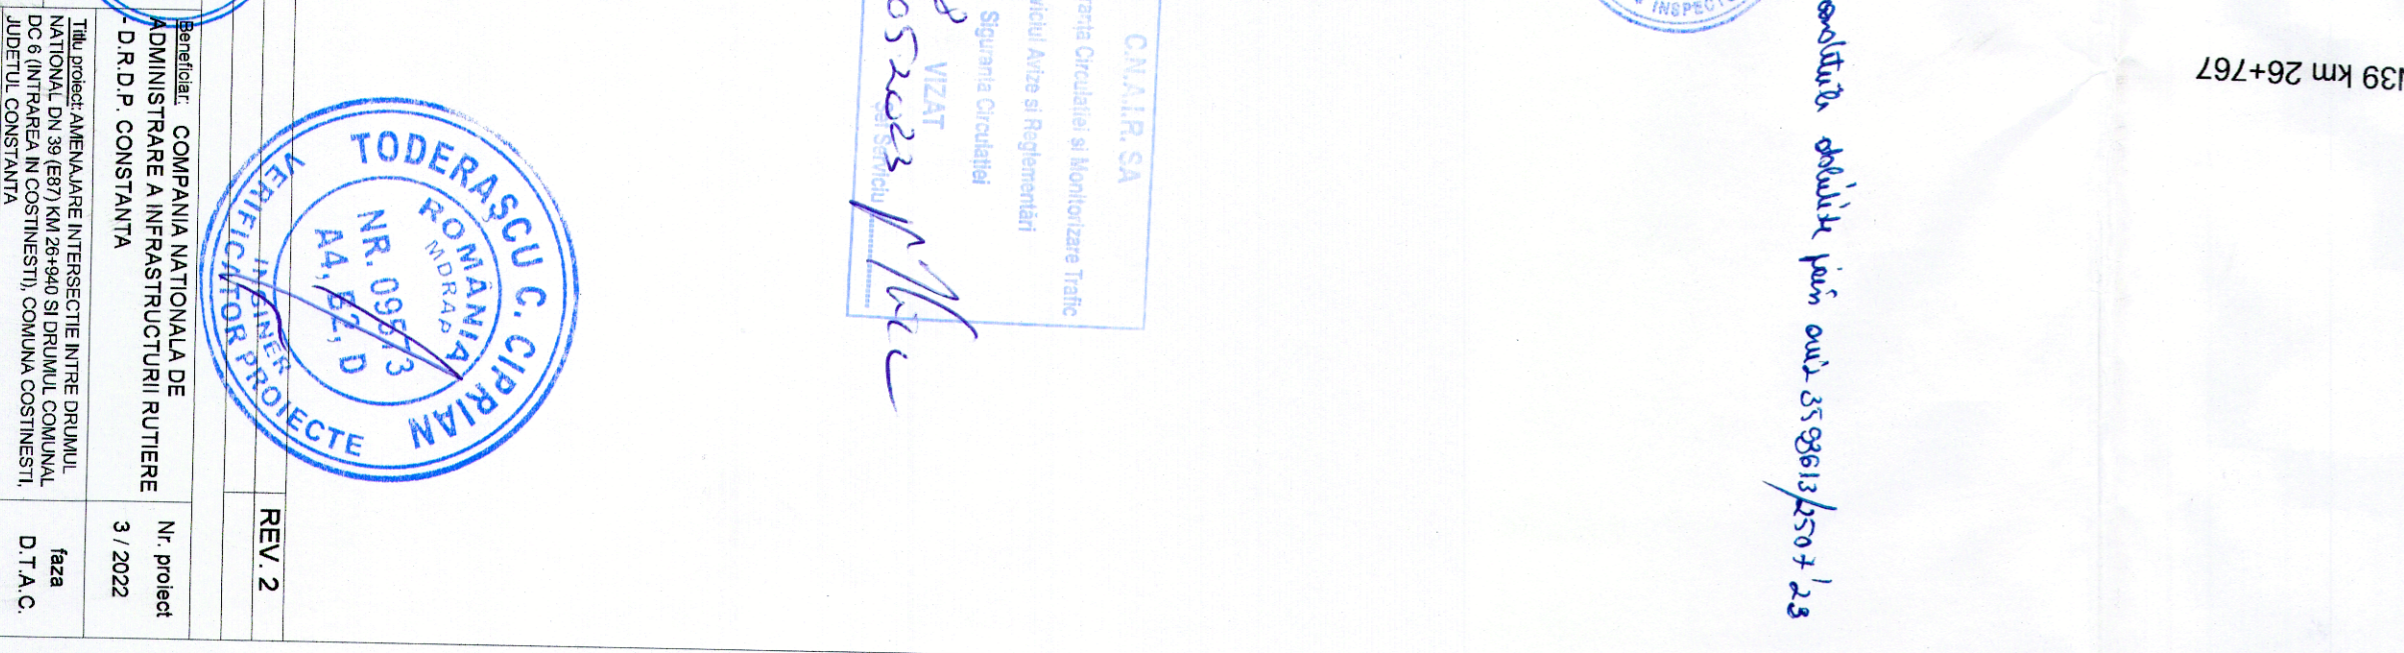

LEGENDA	
	CAMIN VIZITARE APA
	STALP BERTON (EXISTENT)
	CALASTRU
	POM
	DROM
	PUNCT CENTRAL
	PARAPET BERTON NEW ASPER (EXISTENT)
	STALP ILLUMINAT PROPUS
	SAINT
	CAROSABIL
	ACOSTAMENT
	TROTUAR/AMENAJARE PIERONALIA
	STALP EXISTENT CE NECESSITA RELOCARE

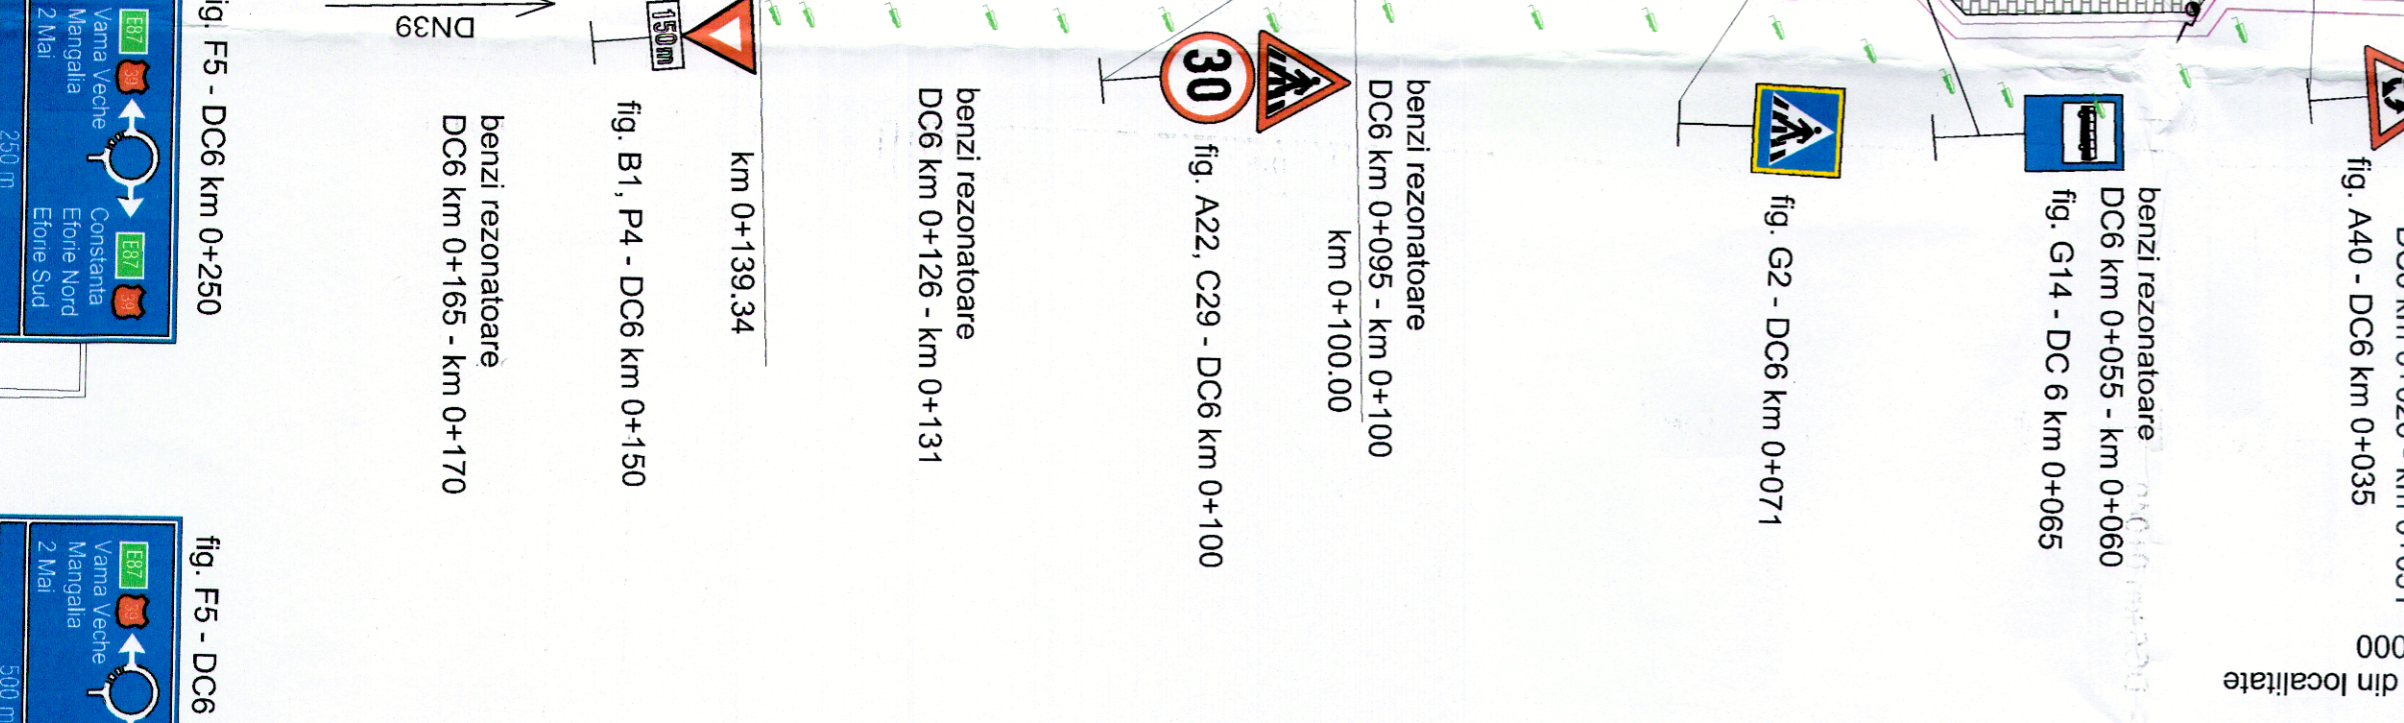

gas aris

VASTARIS S.R.L.

ING. A. BUDA

ING. S. PATRUL

VASTARIS S.R.L.

ING. A. BUDA

ING. S. PATRUL









REV. 2

3/2022

07/21 C.

