
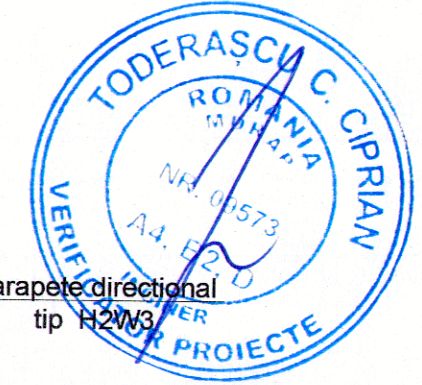


PROFIL TRANSVERSAL TIP 4

Scara 1:50

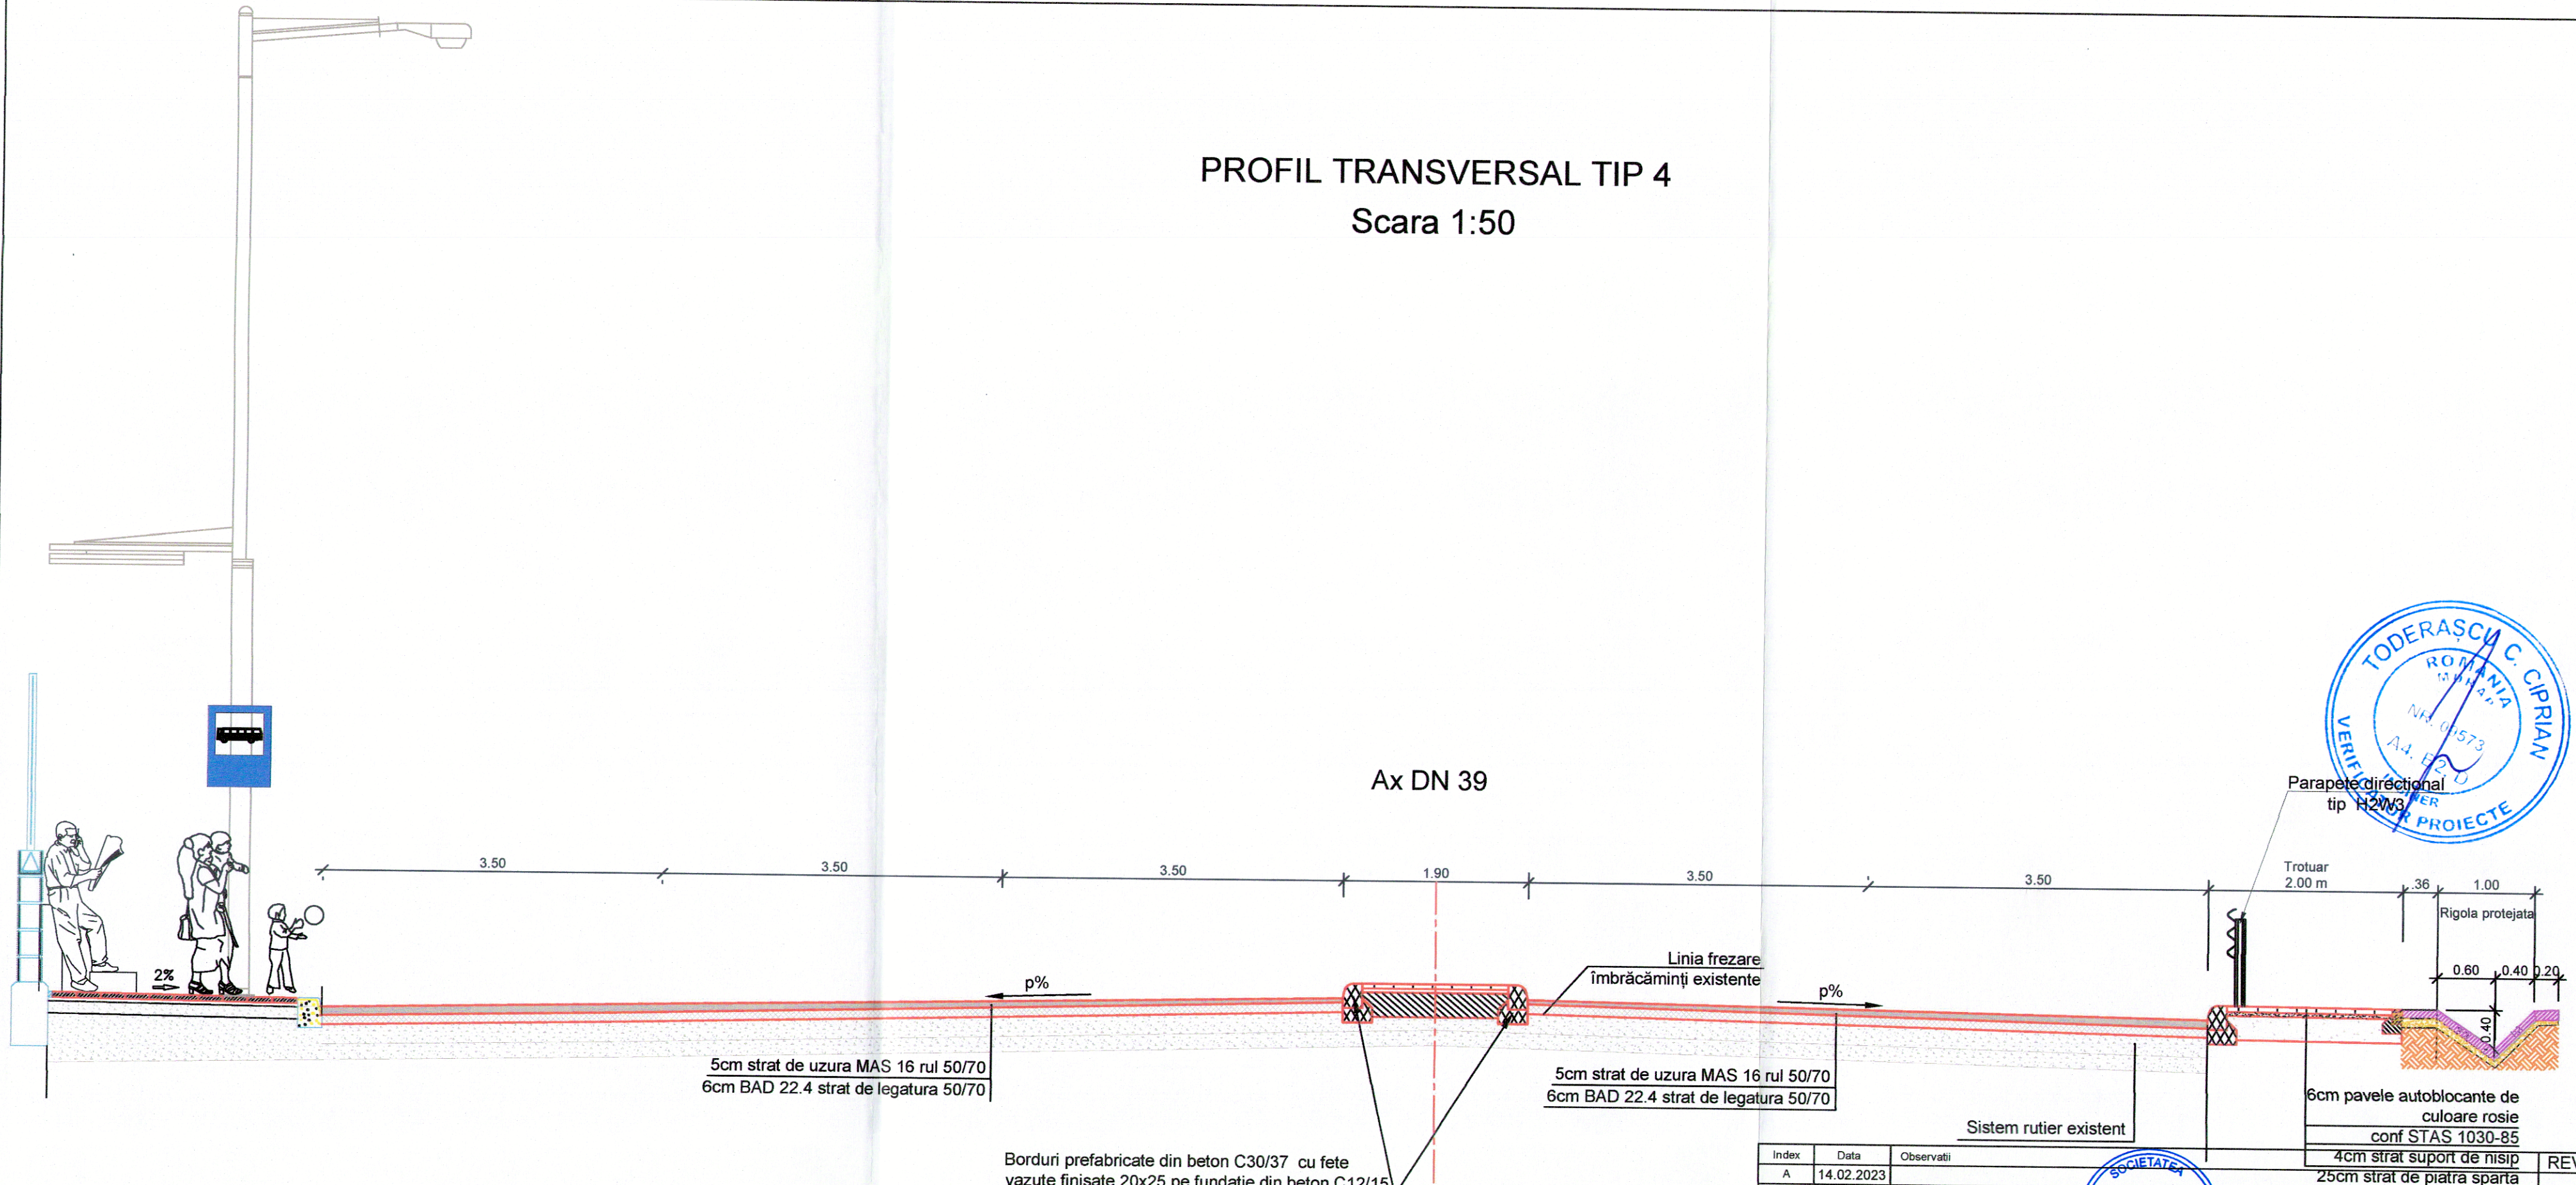

Index	Data	Observatii		
A	14.02.2023			REV. 1

	VASTARIS S.R.L.		Beneficiar: COMPANIA NATIONALA DE ADMINISTRARE A INFRASTRUCTURII RUTIERE - D.R.D.P. CONSTANTA	Nr. proiect 3 / 2022
Manager Proiect Ing. A. Buta	Sef Proiect Ing. A. Buta	Proiectat Ing. A. Buta	Titlu proiect: AMENAJARE INTERSECIE INTRE DRUMUL NATIONAL DN 39 (E87) KM 26+940 SI DRUMUL COMUNAL DC 6 (INTRAREA IN COSTINES TI), COMUNA COSTINES TI, JUDETUL CONSTANTA	faza D.T.A.C.
Desenat Ing. S. Patroi	scara 1:50	data 02.2023	Titlu plansa: PROFIL TRANSVERSAL SENS GIRATORIU	Nr. plansa PT-03