


PROFIL LONGITUDINAL Sc. 1:100

SLOBOZIA ←

→ BRAILA



DECLIVITATI	d=0.76% L=38.05m		d=1% L=51.08m					d=1.10% L=37.72m					
COTE PROIECT	19.73	19.73	20.02	20.04	20.09	20.10	20.28	20.46	20.47	20.52	20.54	20.80	20.97
COTE TEREN	19.73	19.73	20.02	20.04	20.09	20.10	20.28	20.46	20.47	20.52	20.54	20.80	20.97
PICHETI	P1	P2	P3	P4	P5	P6	P7	P8	P9	P10	P11	P12	P13
ALINIAMENTE SI CURBE	Aliniament=126.85m												
POZITIE KILOMETRICA	0+000,00	0+015,00	0+038,55	0+040,00	0+045,35	0+045,40	0+063,43	0+081,45	0+081,50	0+086,85	0+089,14	0+111,85	0+126,85



NOTE:

BENEFICIAR
C.A.A.D.N.R. S.A. BUCURESTI
Directia Regionala de Drumuri Poduri
Constanta

PROIECTANT
S.C. POD-PROIECT S.R.L.
Bucuresti, Jud. Ilfov
RO 14447212
www.podproiect.ro

DENUMIRE PROIECT
LUCRARI DE REPARATII POD PE
DN 21 KM 40+600, LA INSURATEI,
JUD. BRAILA

FAZA: P.Th. + D.D.E. + C.S.

DISCIPLINA PODURI

VERIFICATOR PROIECT

dr. ing. Cristian Claudiu COMSI

SEF PROIECT DISCIPLINA

ing. Marius GHEBAC

PROIECTAT

ing. Marius GHEBAC

DESEENAT

ing. Alin GHEBAC

VERIFICAT INTERN

ing. Bogdan Ilie HRITCU

PROFIL LONGITUDINAL

Contract nr. 71/66690 - 2014

Revizia nr.: -

Scara: 1:100

Data: 2015

Cod plansa: 16.1/PTH/POD 03