



DISPOZITIE GENERALA PARAPET PIETONAL AVAL

Sc. 1:50

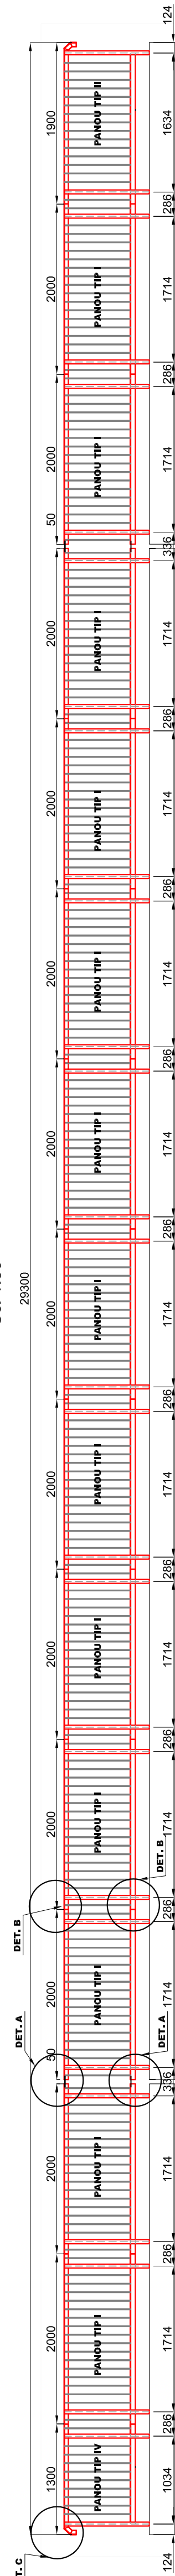


SECTIUNE TRANSVERSALA

Sc. 1:10

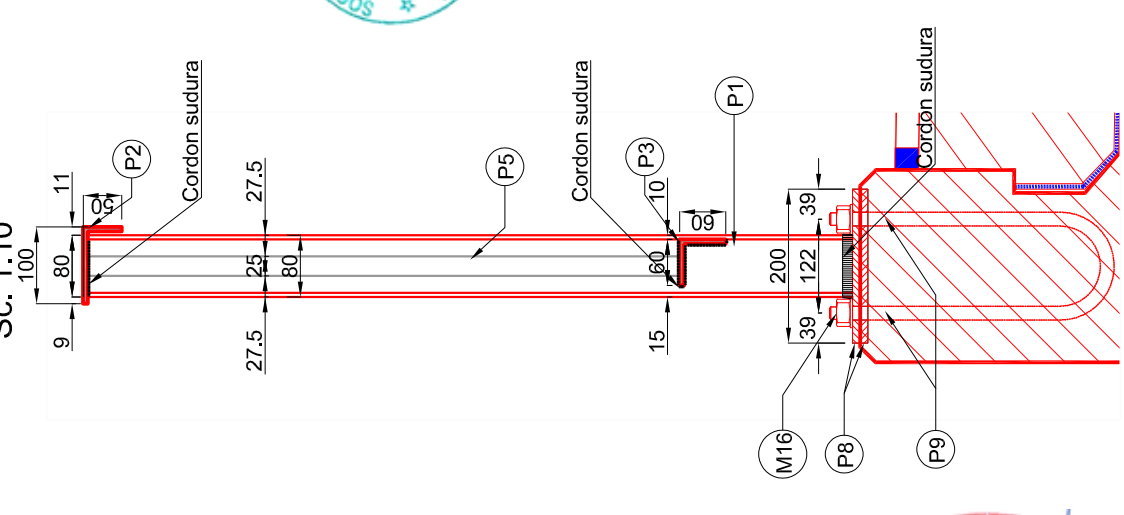


DISPOZITIE GENERALA PARAPET PIETONAL AMONTE


Sc. 1:50

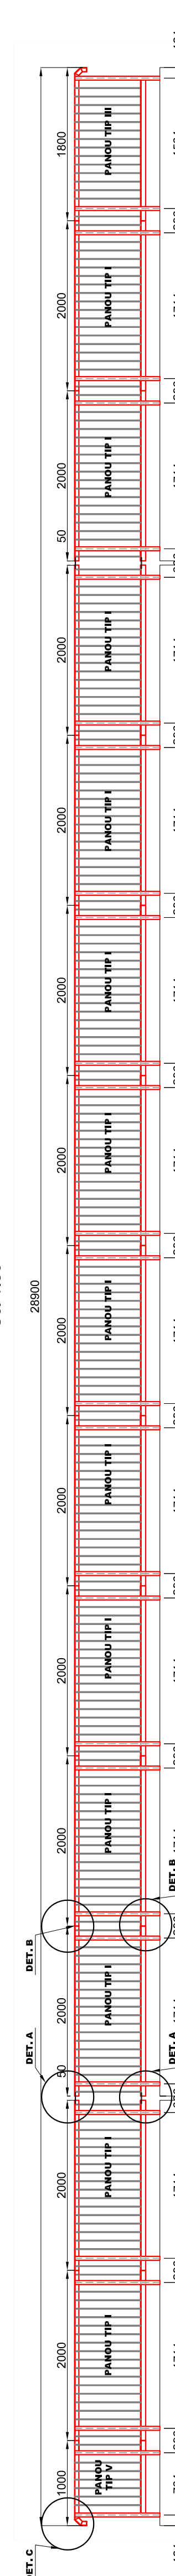


PANOU-TIP I

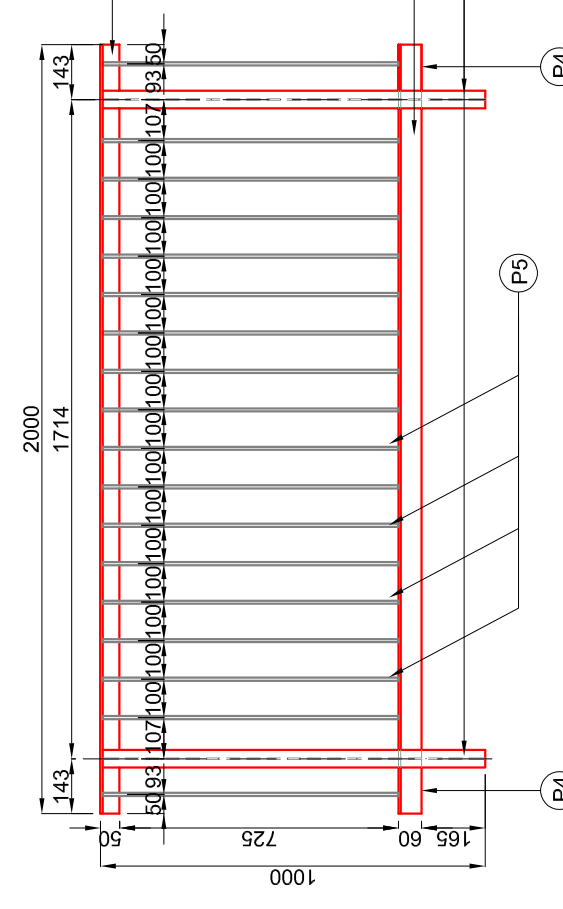


PANOU-TIP II

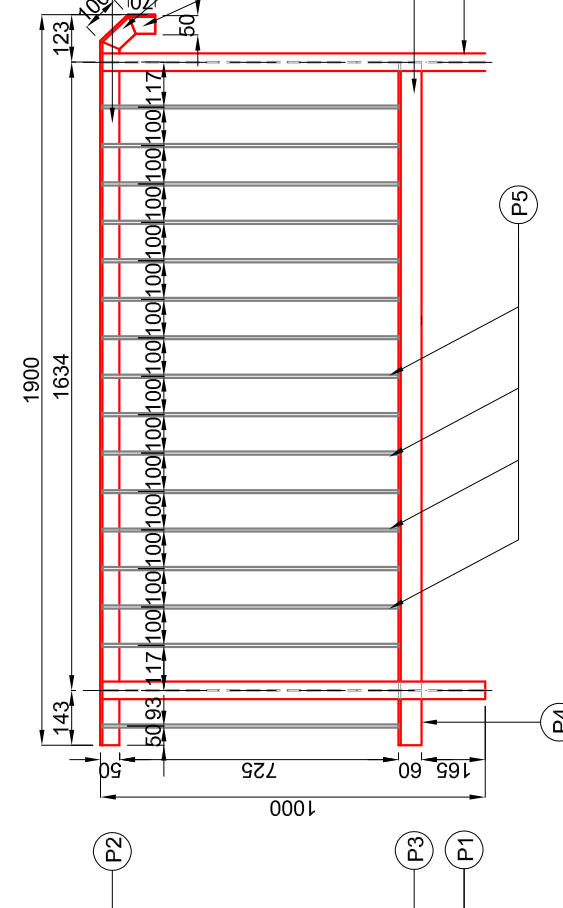


PANOU-TIP III

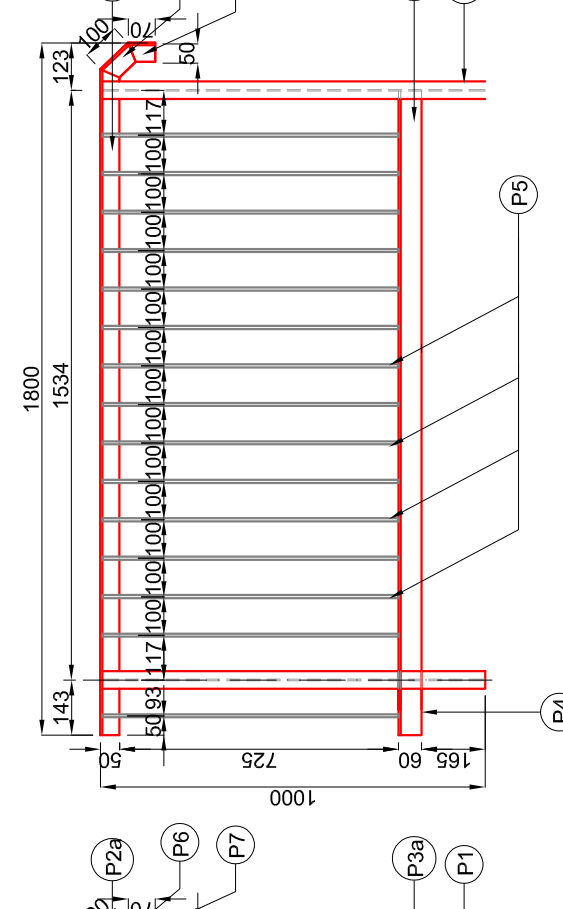

PANOU-TIP IV

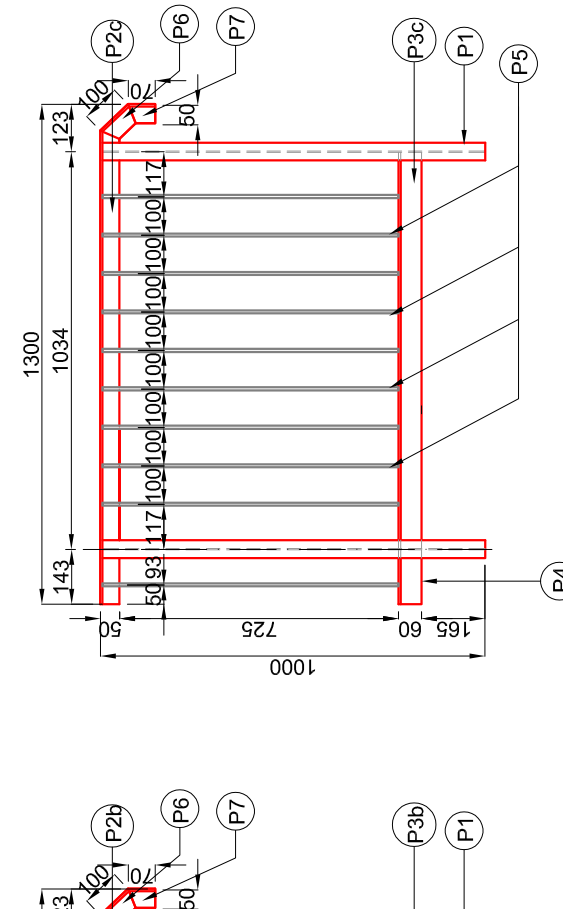


PANOU-TIP V

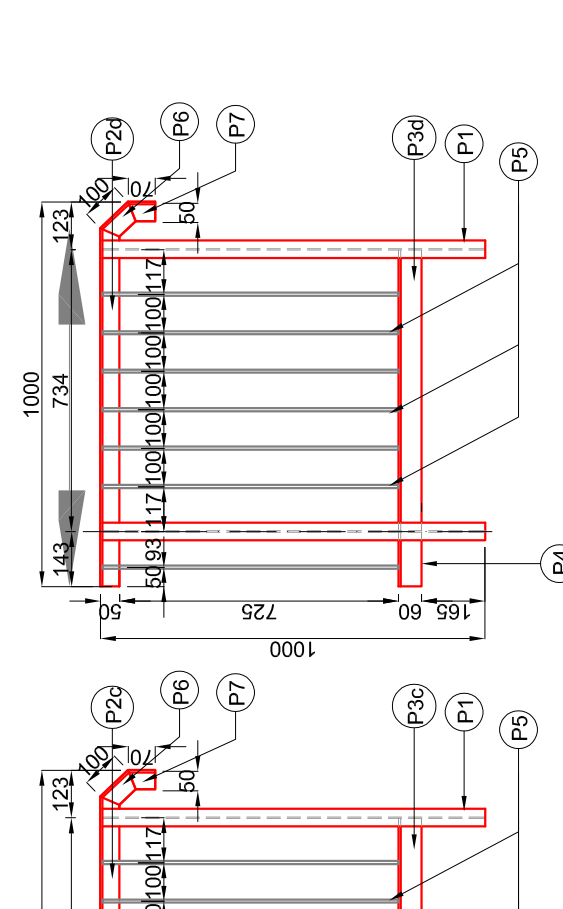


DETALIU A

Sc. 1:5

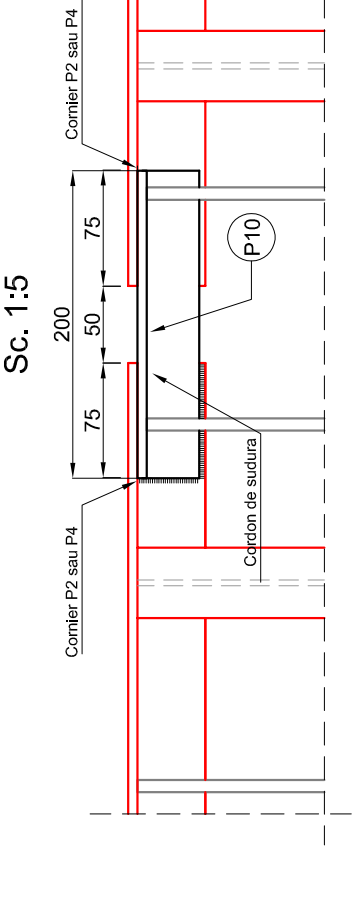


DETALIU B

Sc. 1:5

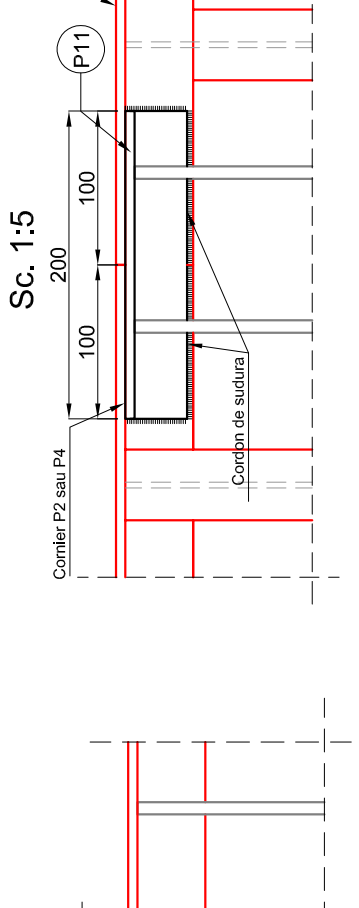


DETALIU C

Sc. 1:5

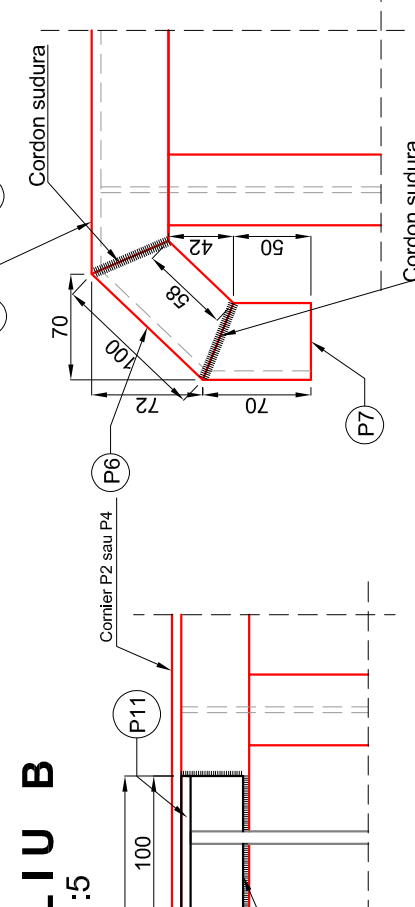

Nota:
1. Protectia anticoroziva se va realiza prin zincare termica.

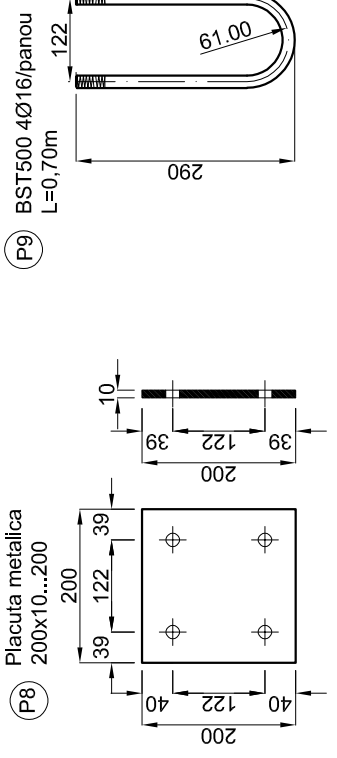

PIESA	SECTIUNE	KG/m	LUNGIME	KG/BUC	NR BUC	GRUPLATE
P1	PROFILUL R0	6.2	0.994	6.16	2	12.33
P2	Continer 100x50x6	6.84	2.00	13.68	1	13.68
P3	Continer 60x20x6	5.42	1.70	9.27	1	9.27
P4	Continer 60x20x6	5.42	0.141	0.76	2	1.53
P5	Pn 725x25x8	1.56	0.769	1.20	18	21.59
P6	Continer 100x50x6	6.84	0.1	0.68	1	0.68
P7	Continer 100x50x6	6.84	0.07	0.48	1	0.48
TOTAL GRUPLATE PANOU TIP I (kg)						54.93

PIESA	SECTIUNE	KG/m	LUNGIME	KG/BUC	NR BUC	GRUPLATE
P1	PROFILUL R0	6.2	0.994	6.16	2	12.33
P2a	Continer 100x50x6	6.84	1.832	12.53	1	12.53
P3a	Continer 60x20x6	5.42	1.43	8.83	1	8.83
P4	Continer 60x20x6	5.42	0.141	0.76	1	0.76
P5	Pn 725x25x8	1.56	0.769	1.20	15	18.19
P6	Continer 100x50x6	6.84	0.1	0.68	1	0.68
P7	Continer 100x50x6	6.84	0.07	0.48	1	0.48
TOTAL GRUPLATE PANOU TIP II (kg)						54.93

PIESA	SECTIUNE	KG/m	LUNGIME	KG/BUC	NR BUC	GRUPLATE
P1	PROFILUL R0	6.2	0.994	6.16	2	12.33
P2b	Continer 100x50x6	6.84	1.72	11.85	1	11.85
P3b	Continer 60x20x6	5.42	1.42	8.29	1	8.29
P4	Continer 60x20x6	5.42	0.141	0.76	1	0.76
P5	Pn 725x25x8	1.56	0.769	1.20	15	18.29
P6	Continer 100x50x6	6.84	0.1	0.68	1	0.68
P7	Continer 100x50x6	6.84	0.07	0.48	1	0.48
TOTAL GRUPLATE PANOU TIP III (kg)						54.93

PIESA	SECTIUNE	KG/m	LUNGIME	KG/BUC	NR BUC	GRUPLATE
P1	PROFILUL R0	6.2	0.994	6.16	2	12.33
P2c	Continer 100x50x6	6.84	1.222	8.43	2	16.86
P3c	Continer 60x20x6	5.42	1.030	5.58	1	5.58
P4	Continer 60x20x6	5.42	0.141	0.76	1	0.76
P5	Pn 725x25x8	1.56	0.769	1.20	10	12.00
P6	Continer 100x50x6	6.84	0.1	0.68	1	0.68
P7	Continer 100x50x6	6.84	0.07	0.48	1	0.48
TOTAL GRUPLATE PANOU TIP IV (kg)						40.28






MATERIALA DE PRINDERE	SALEA	TOTAL GRUPLATE MATERIALA DE PRINDERE (kg)
P8	Piese metalice	31.2
P9	Placuta metalica	1.578
P10	Dia. Aluzina	0.00
P11	Continer 60x20x6	4.46
Materiale de prindere (cabs, plutei) 2.28buc		33.33
TOTAL GRUPLATE MATERIALA DE PRINDERE (kg)		36.44

PANOU TIP I	Greutate pe buc	Nr. buc	Total greutate
PANOU TIP I	56.40	26	1518
PANOU TIP II	54.93	1	55
PANOU TIP III	54.93	1	55
PANOU TIP IV	40.28	1	40
PANOU TIP V	26.82	1	27
Materiale de prindere			1316
Material manutut + sudura 5%			1024
TOTAL GRUPLATE PARAPET PIETONAL (kg)			2853


BENEFICIAR:
C.N.A.I.R. S.A.
D.R.D.P. CONSTANTA
 Str. Prelungirea Tronului FN
 Municipiul Constanta,
 Tel: 0241 584 482
 Fax: 0241 584 371

PROIECTANT:
S.C. POD-PROJECT S.R.L.
 Pod Project
 Romania, Jud. Iasi
 RO 14447212
 www.podproject.ro

DENUMIRE PROIECT:
Intocmire DALI, Pth, Deziv
general, Liste de cantitati, CS,
DDE, DOA (Inclusiv Documentatie
obtinere CU si DTAC)

FAZA: P.Th. + D.D.E. + C.S.

ing. Alin GHEBAC

PROIECTAT
ing. Marius GHEBAC

DESEINAT
ing. Marius GHEBAC

DENUMIRE PLANSA:

DETALIU PARAPET
METALIC PIETONAL

Contract nr.125/4822 - 21.09.2017
 Revizia nr.: -
 P.Th. nr.: 38.1 / 2017
 Scara: 1:5, 1:10, 1:20, 1:50
 Nr. plansa: 09

